

MAIN STRUCTURE LEV+38'-0"

METAL STRUCTURE LEV+32'-0"

METAL SHADE LEV+28'-0"


METAL SHADE LEV+24'-0"

FL LEV +3'-0"

PARKING LEV +1'-6"

ROAD LEV ±0'-0"

MAIN BUILDING FRONT ELEVATION

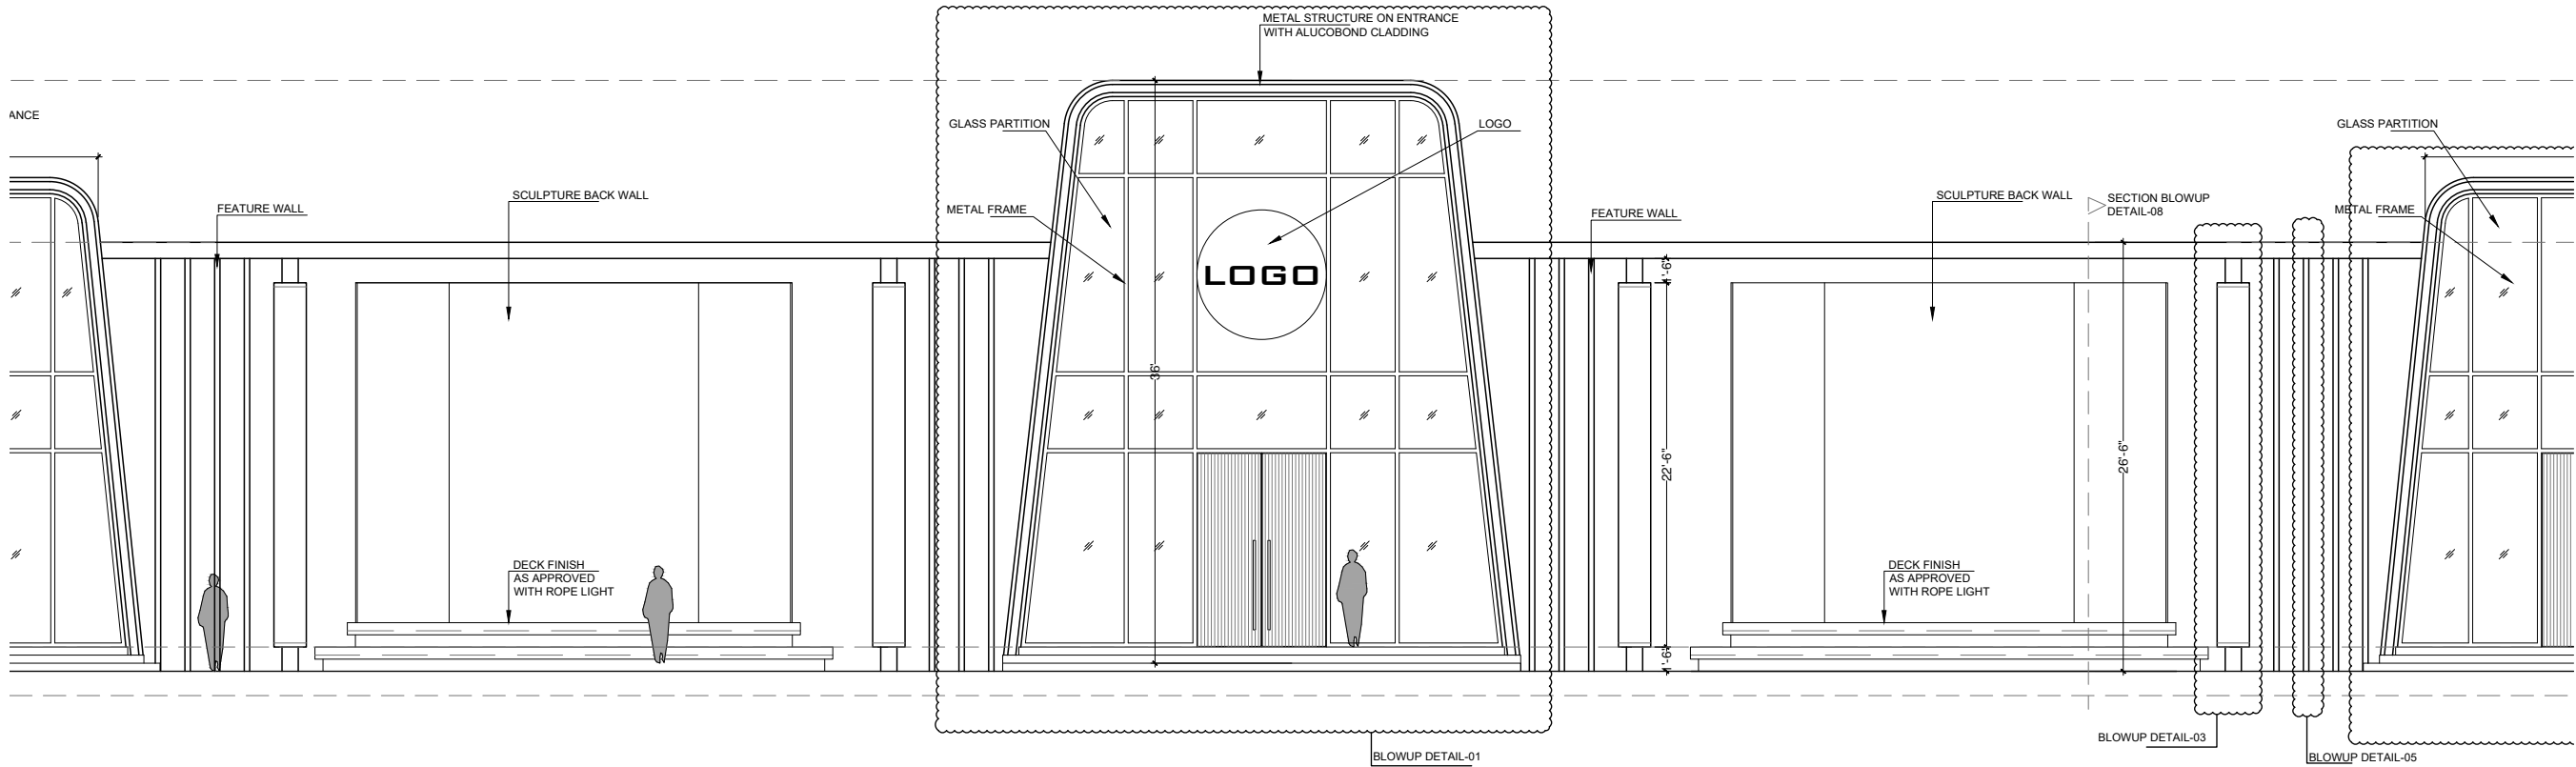

 KASWA DESIGN SERVICES Consulting Architect & Interior Designers 379 TARIQ BLOCK, NEW GARDEN TOWN, LAHORE 042-35658456, 0336-5868450, kaswadesign@gmail.com STRUCTURAL CONSULTANT: ELECTRICAL CONSULTANT:		DRAWING NO.: AD-025	
		PROJECT: EVENT COMPLEX QADIRABAD	
		FOR MR.GUL NAWAZ KHAN	
		PROJECT CODE:	
		ARCHITECTS SIGNATURE:	
DRAWING TITLE: WORKING DRAWING			
SCALE:	DRAWING DESCRIPTION: MAIN BUILDING FRONT ELEVATION		
DATE: MAY-2026	BLOWUP PART-01 & 02		
DRAWN BY: B.H.	LOCATION	QADIRABAD	
CHECKED BY: A.R.			