

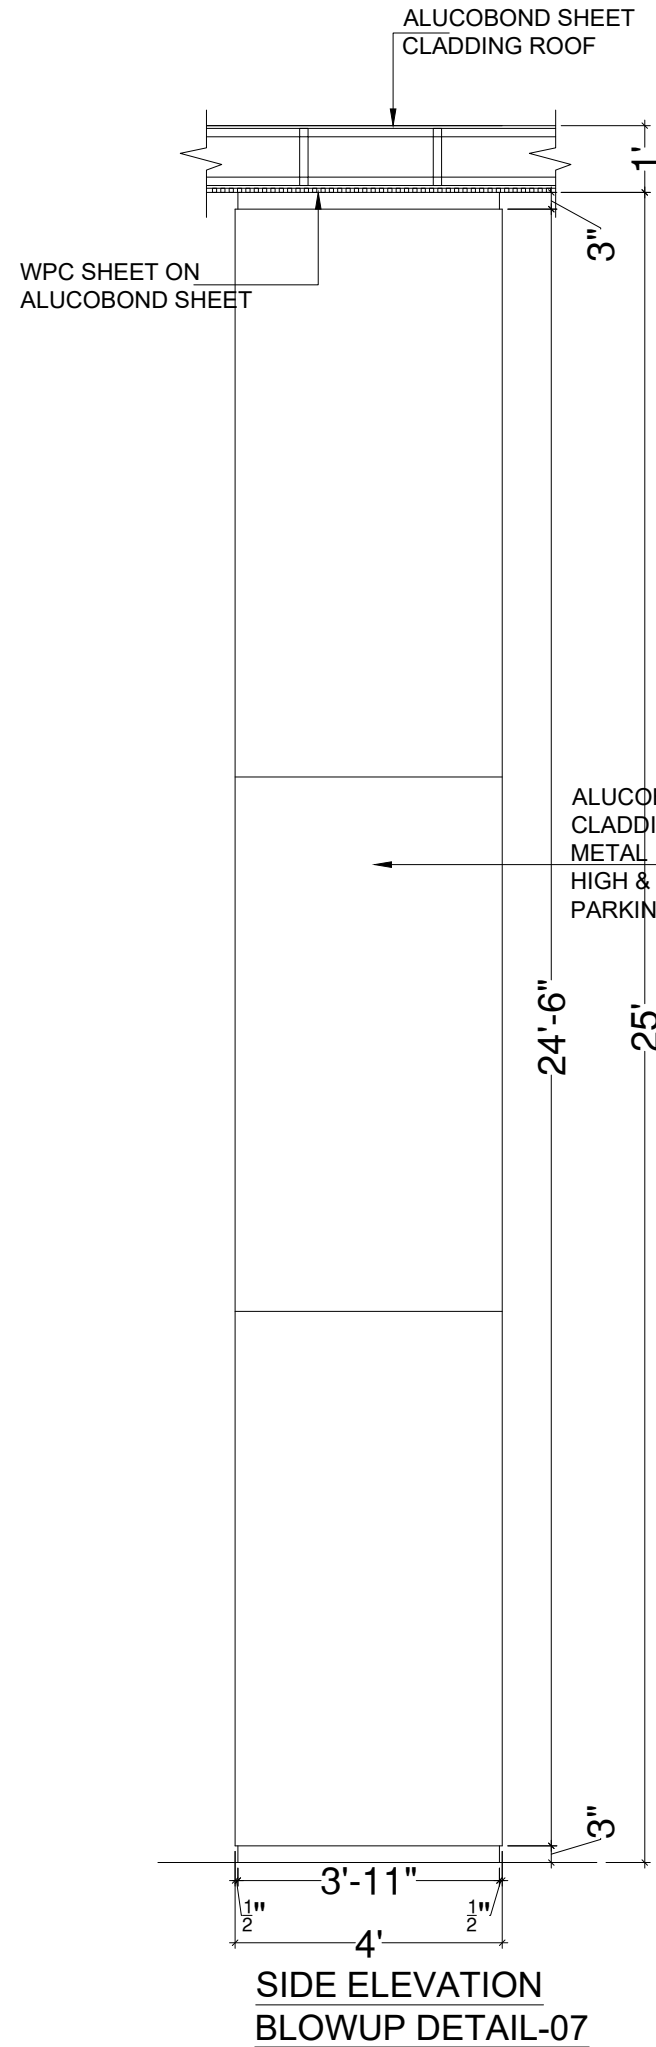


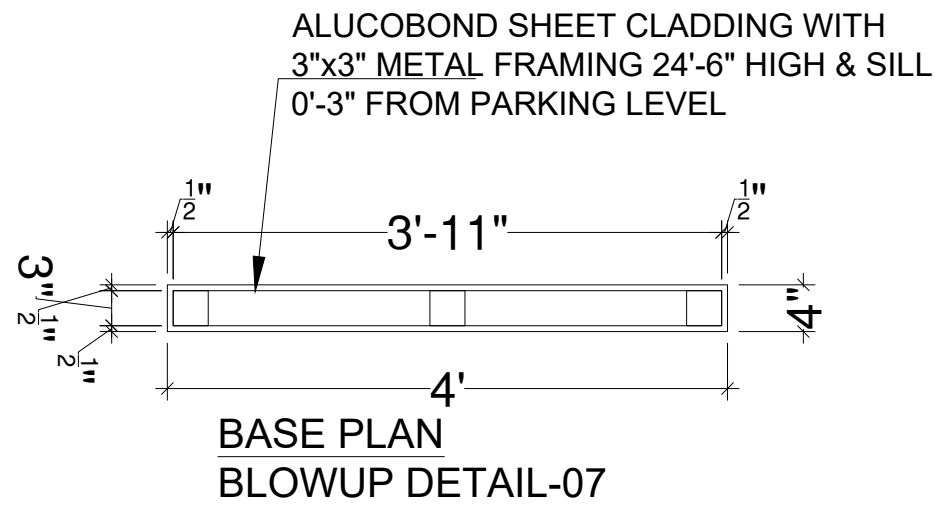

SIDE ELEVATION
BLOWUP DETAIL-07

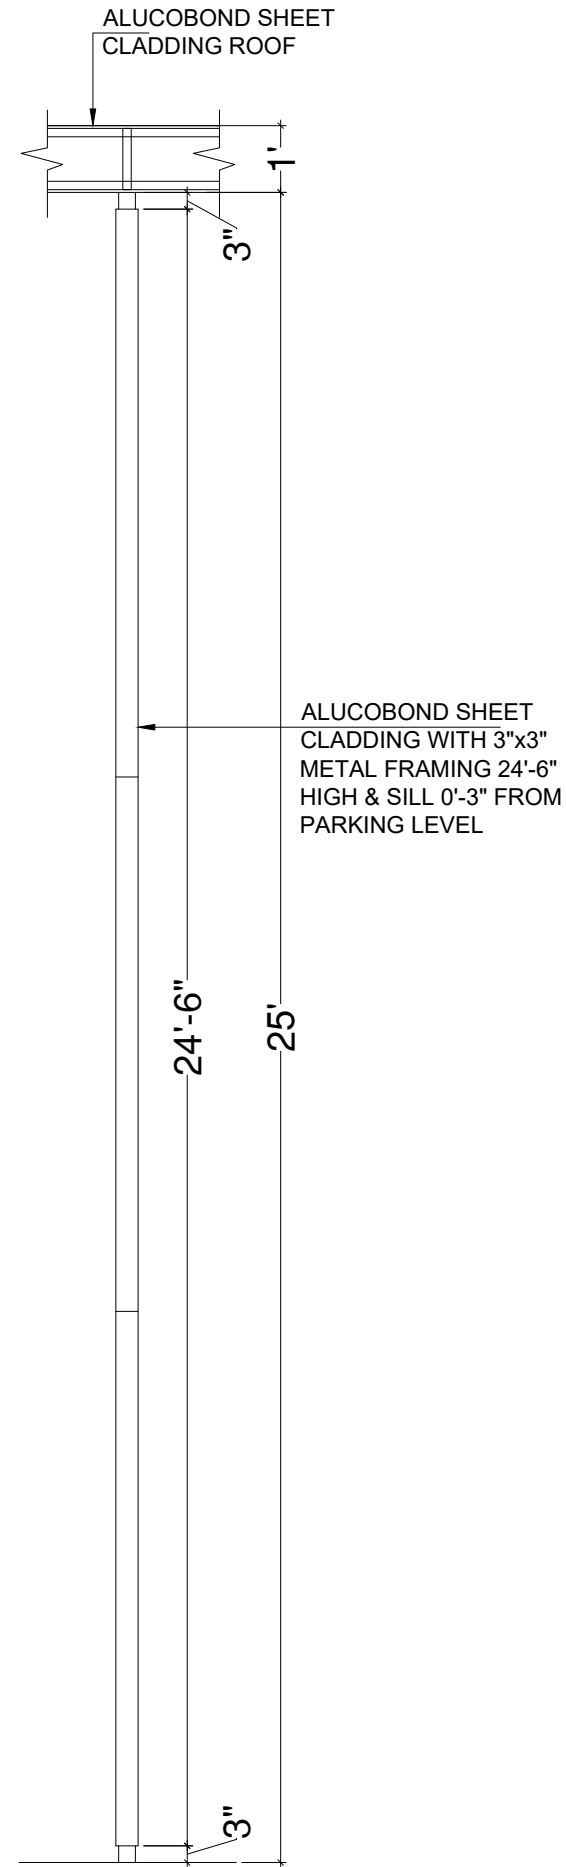

FRONT ELEVATION
BLOWUP DETAIL-07

KASWA DESIGN SERVICES Consulting Architect & Interior Designers 379 TARIQ BLOCK, NEW GARDEN TOWN, LAHORE 042-35858456, 0336-5858450, kaswadesign@gmail.com	DRAWING NO.: AD-062	
	NO.	REVISION
	DATE	
STRUCTURAL CONSULTANT:	PROJECT: EVENT COMPLEX QADIRABAD	
	FOR MR. GUL NAWAZ KHAN	
	PROJECT CODE:	ARCHITECT'S SIGNATURE:
DRAWING TITLE:		DESIGN INTENT
SCALE: N.T.S		DRAWING DESCRIPTION:
DATE: MAY-2026		BLOWUP DETAIL-07
DRAWN BY: BH.		LOCATION
CHECKED BY: AR.		QADIRABAD