


WORKING DRAWINGS FOR EVENT COMPLEX, QADIRABAD MR.GUL NAWAZ KHAN

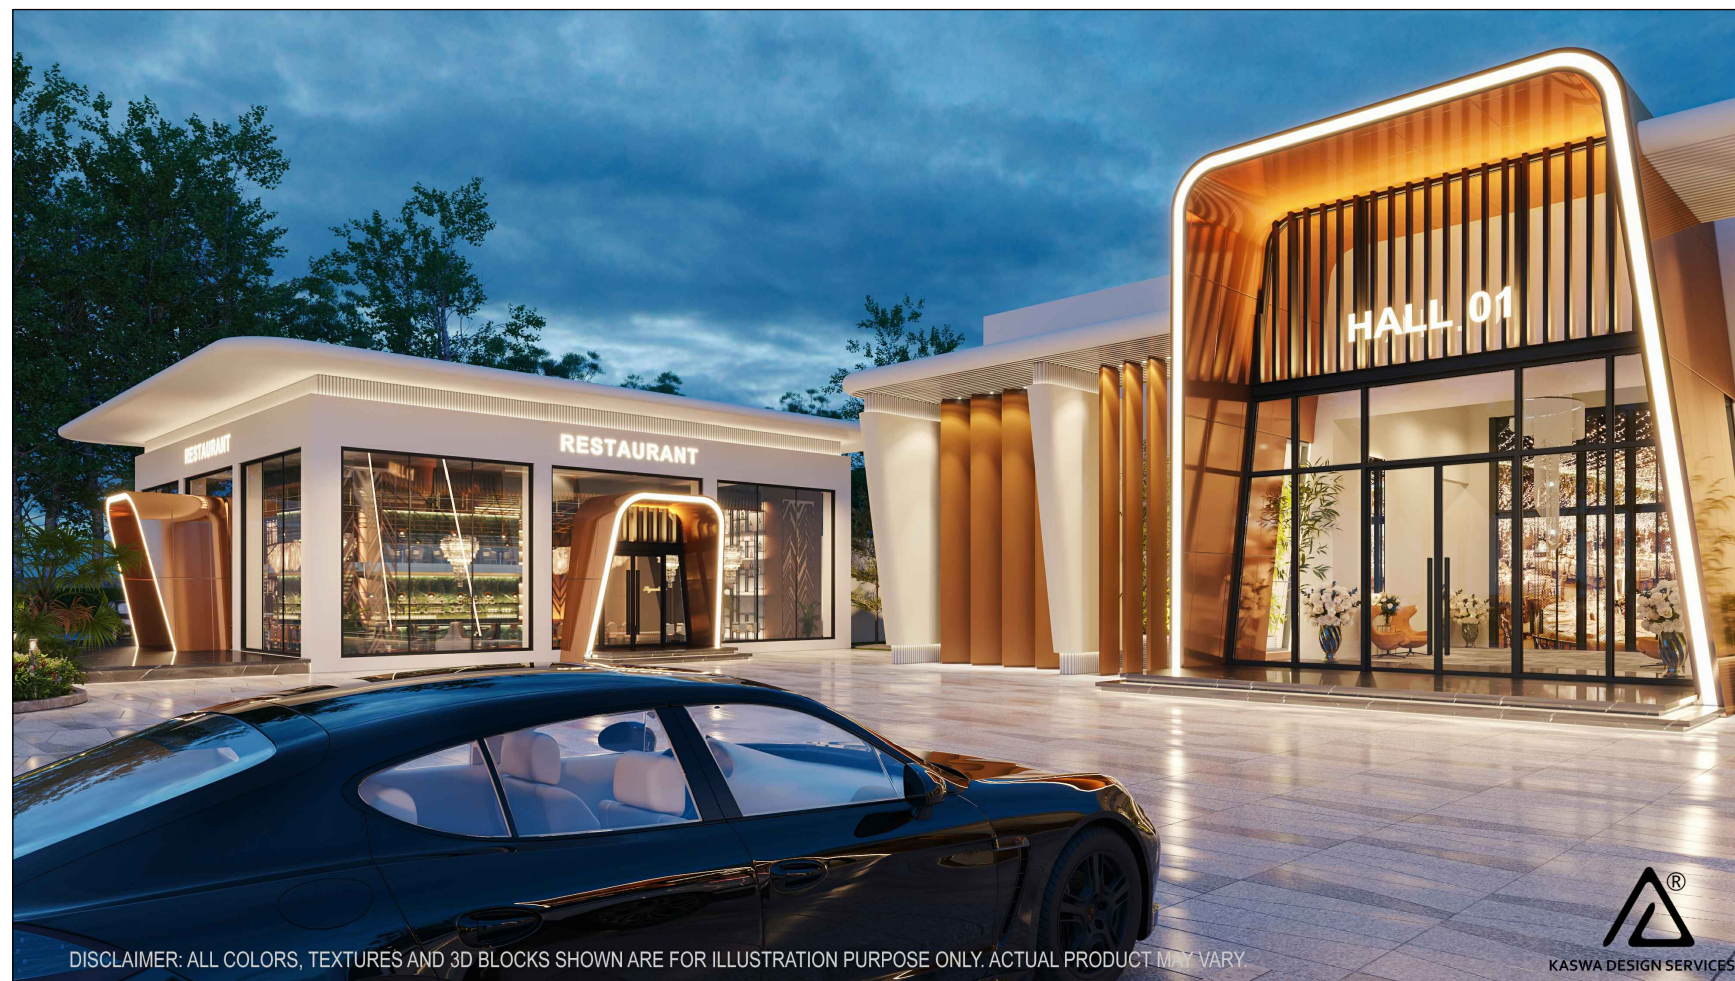

KASWA DESIGN SERVICES
Consulting Architect & Interior Designers
379 TARIQ BLOCK, NEW GARDEN TOWN, LAHORE
042-35858456, 0336-5858450, kaswadesign@gmail.com

