


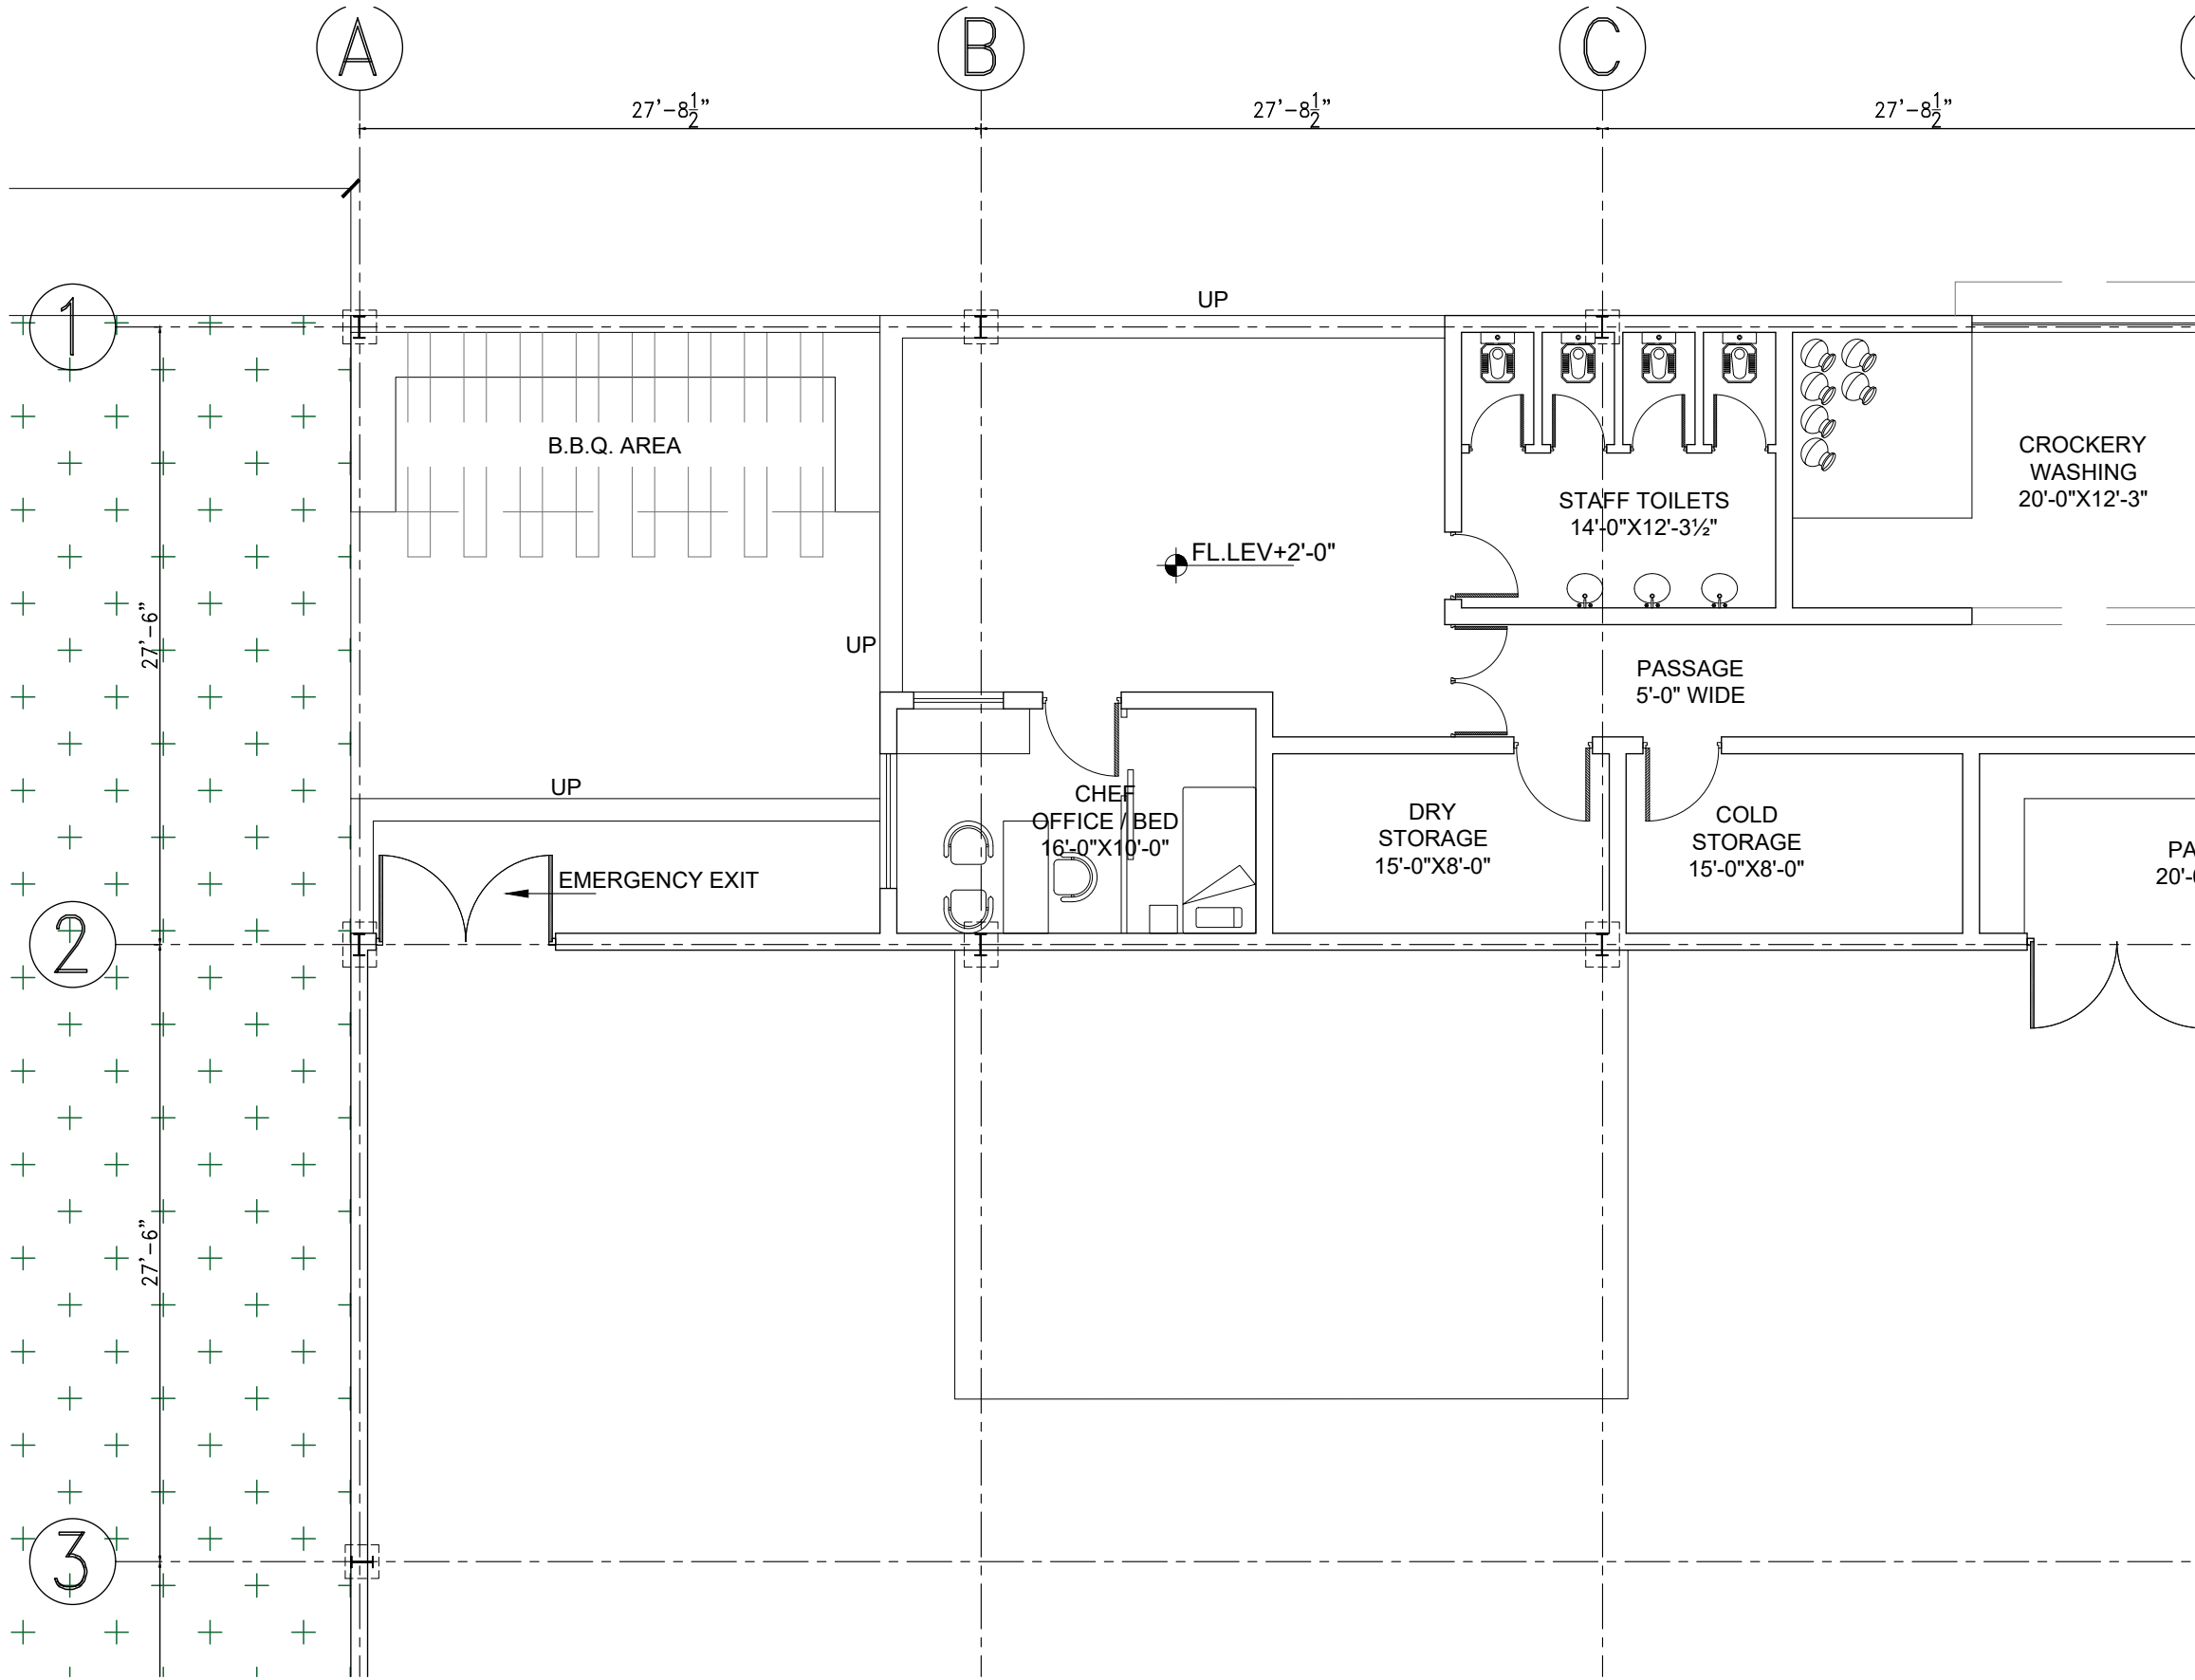

KASWA DESIGN SERVICES Consulting Architect & Interior Designers 379 TARIQ BLOCK, NEW GARDEN TOWN, LAHORE 042-35858456, 0336-5858450, kaswadesign@gmail.com ELECTRICAL CONSULTANT: STRUCTURAL CONSULTANT:			SCALE:		DRAWING TITLE:		PROJECT:		DRAWING NO.:	
			DATE:		WORKING DRAWING		EVENT COMPLEX QADIRABAD		AD-004	
			DRAWN BY:		DRAWING DESCRIPTION:		FOR		NO.	
			CHECKED BY:		MARQUEE AREA PART-01 LAYOUT PLAN		MR.GUL NAWAZ KHAN		DATE	
					LOCATION		PROJECT CODE:		REVISION	
		QADIRABAD		ARCHITECTS SIGNATURE:						