


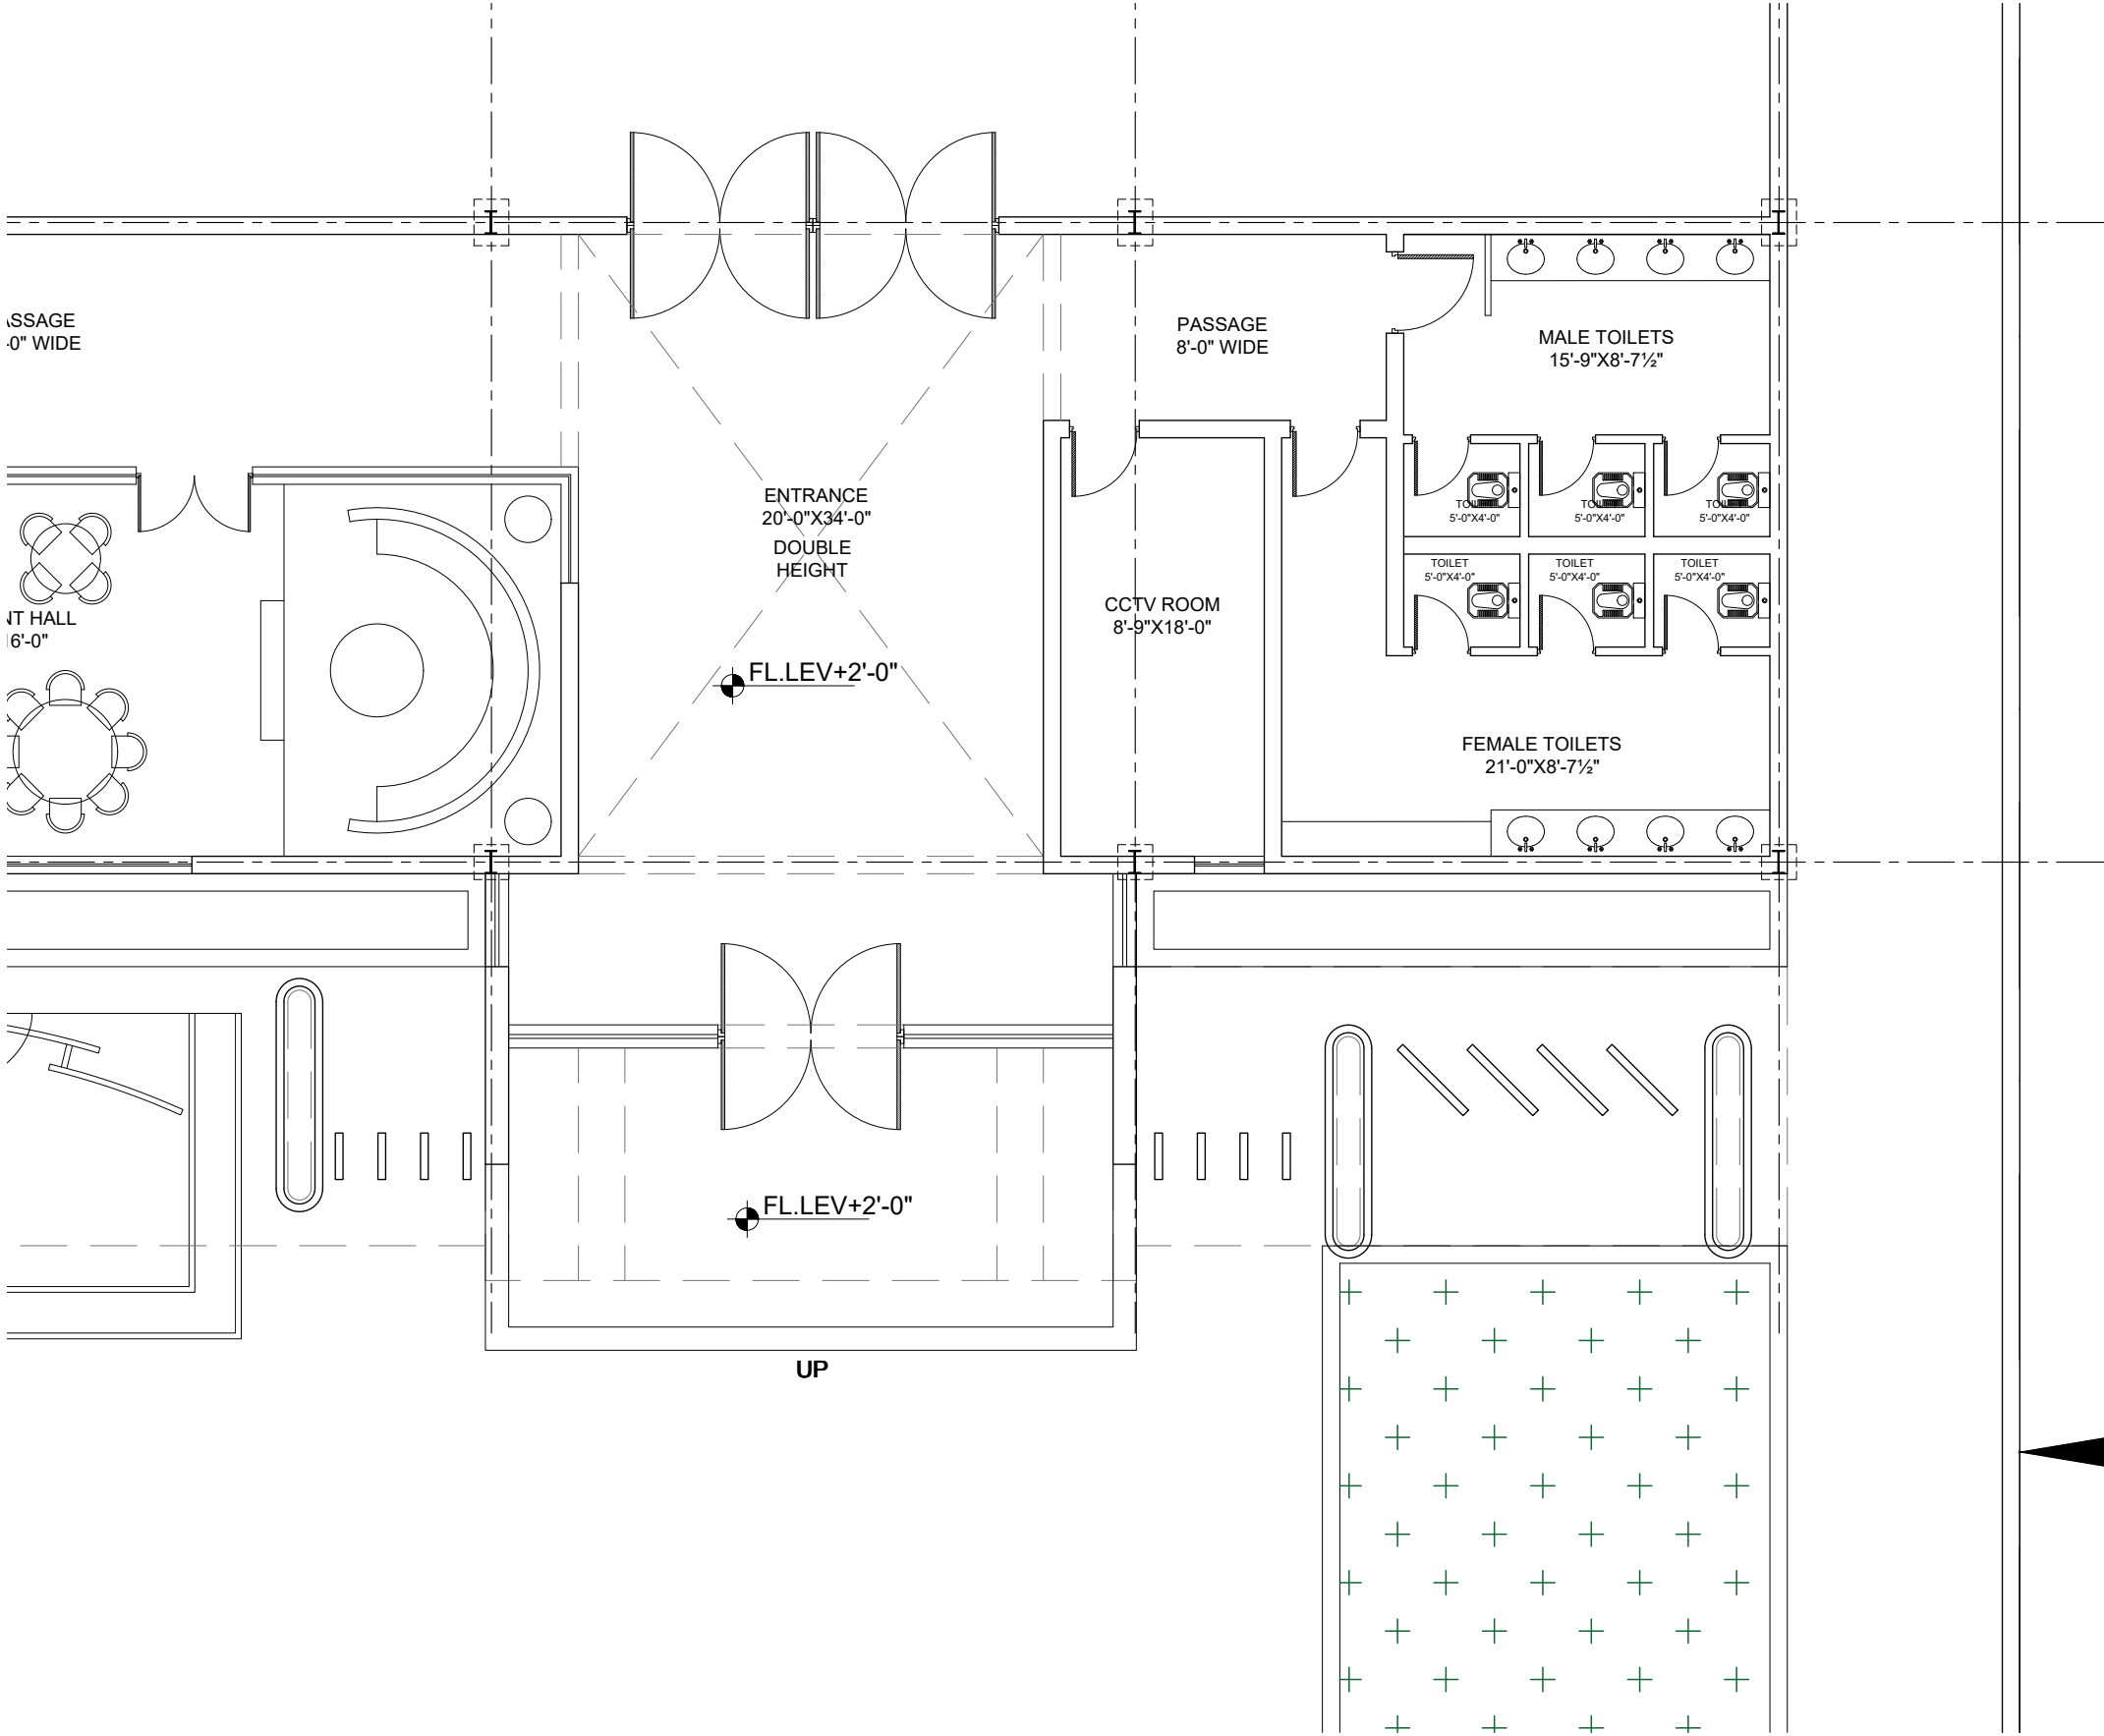

KASWA DESIGN SERVICES
Consulting Architect & Interior Designers
379 TARIQ BLOCK, NEW GARDEN TOWN, LAHORE
042-35858456, 0336-5858450, kaswadesign@gmail.com

ELECTRICAL CONSULTANT:

SCALE:

DATE: MAY-2026

DRAWN BY: BH.

CHECKED BY: AR.

DRAWING TITLE: WORKING DRAWING

DRAWING DESCRIPTION: MARQUEE AREA PART-04 LAYOUT PLAN

LOCATION

QADIRABAD

PROJECT: EVENT COMPLEX QADIRABAD
FOR MR. GUL NAWAZ KHAN

ARCHITECT'S SIGNATURE:

DRAWING NO.: AD-007

NO. DATE REVISION