


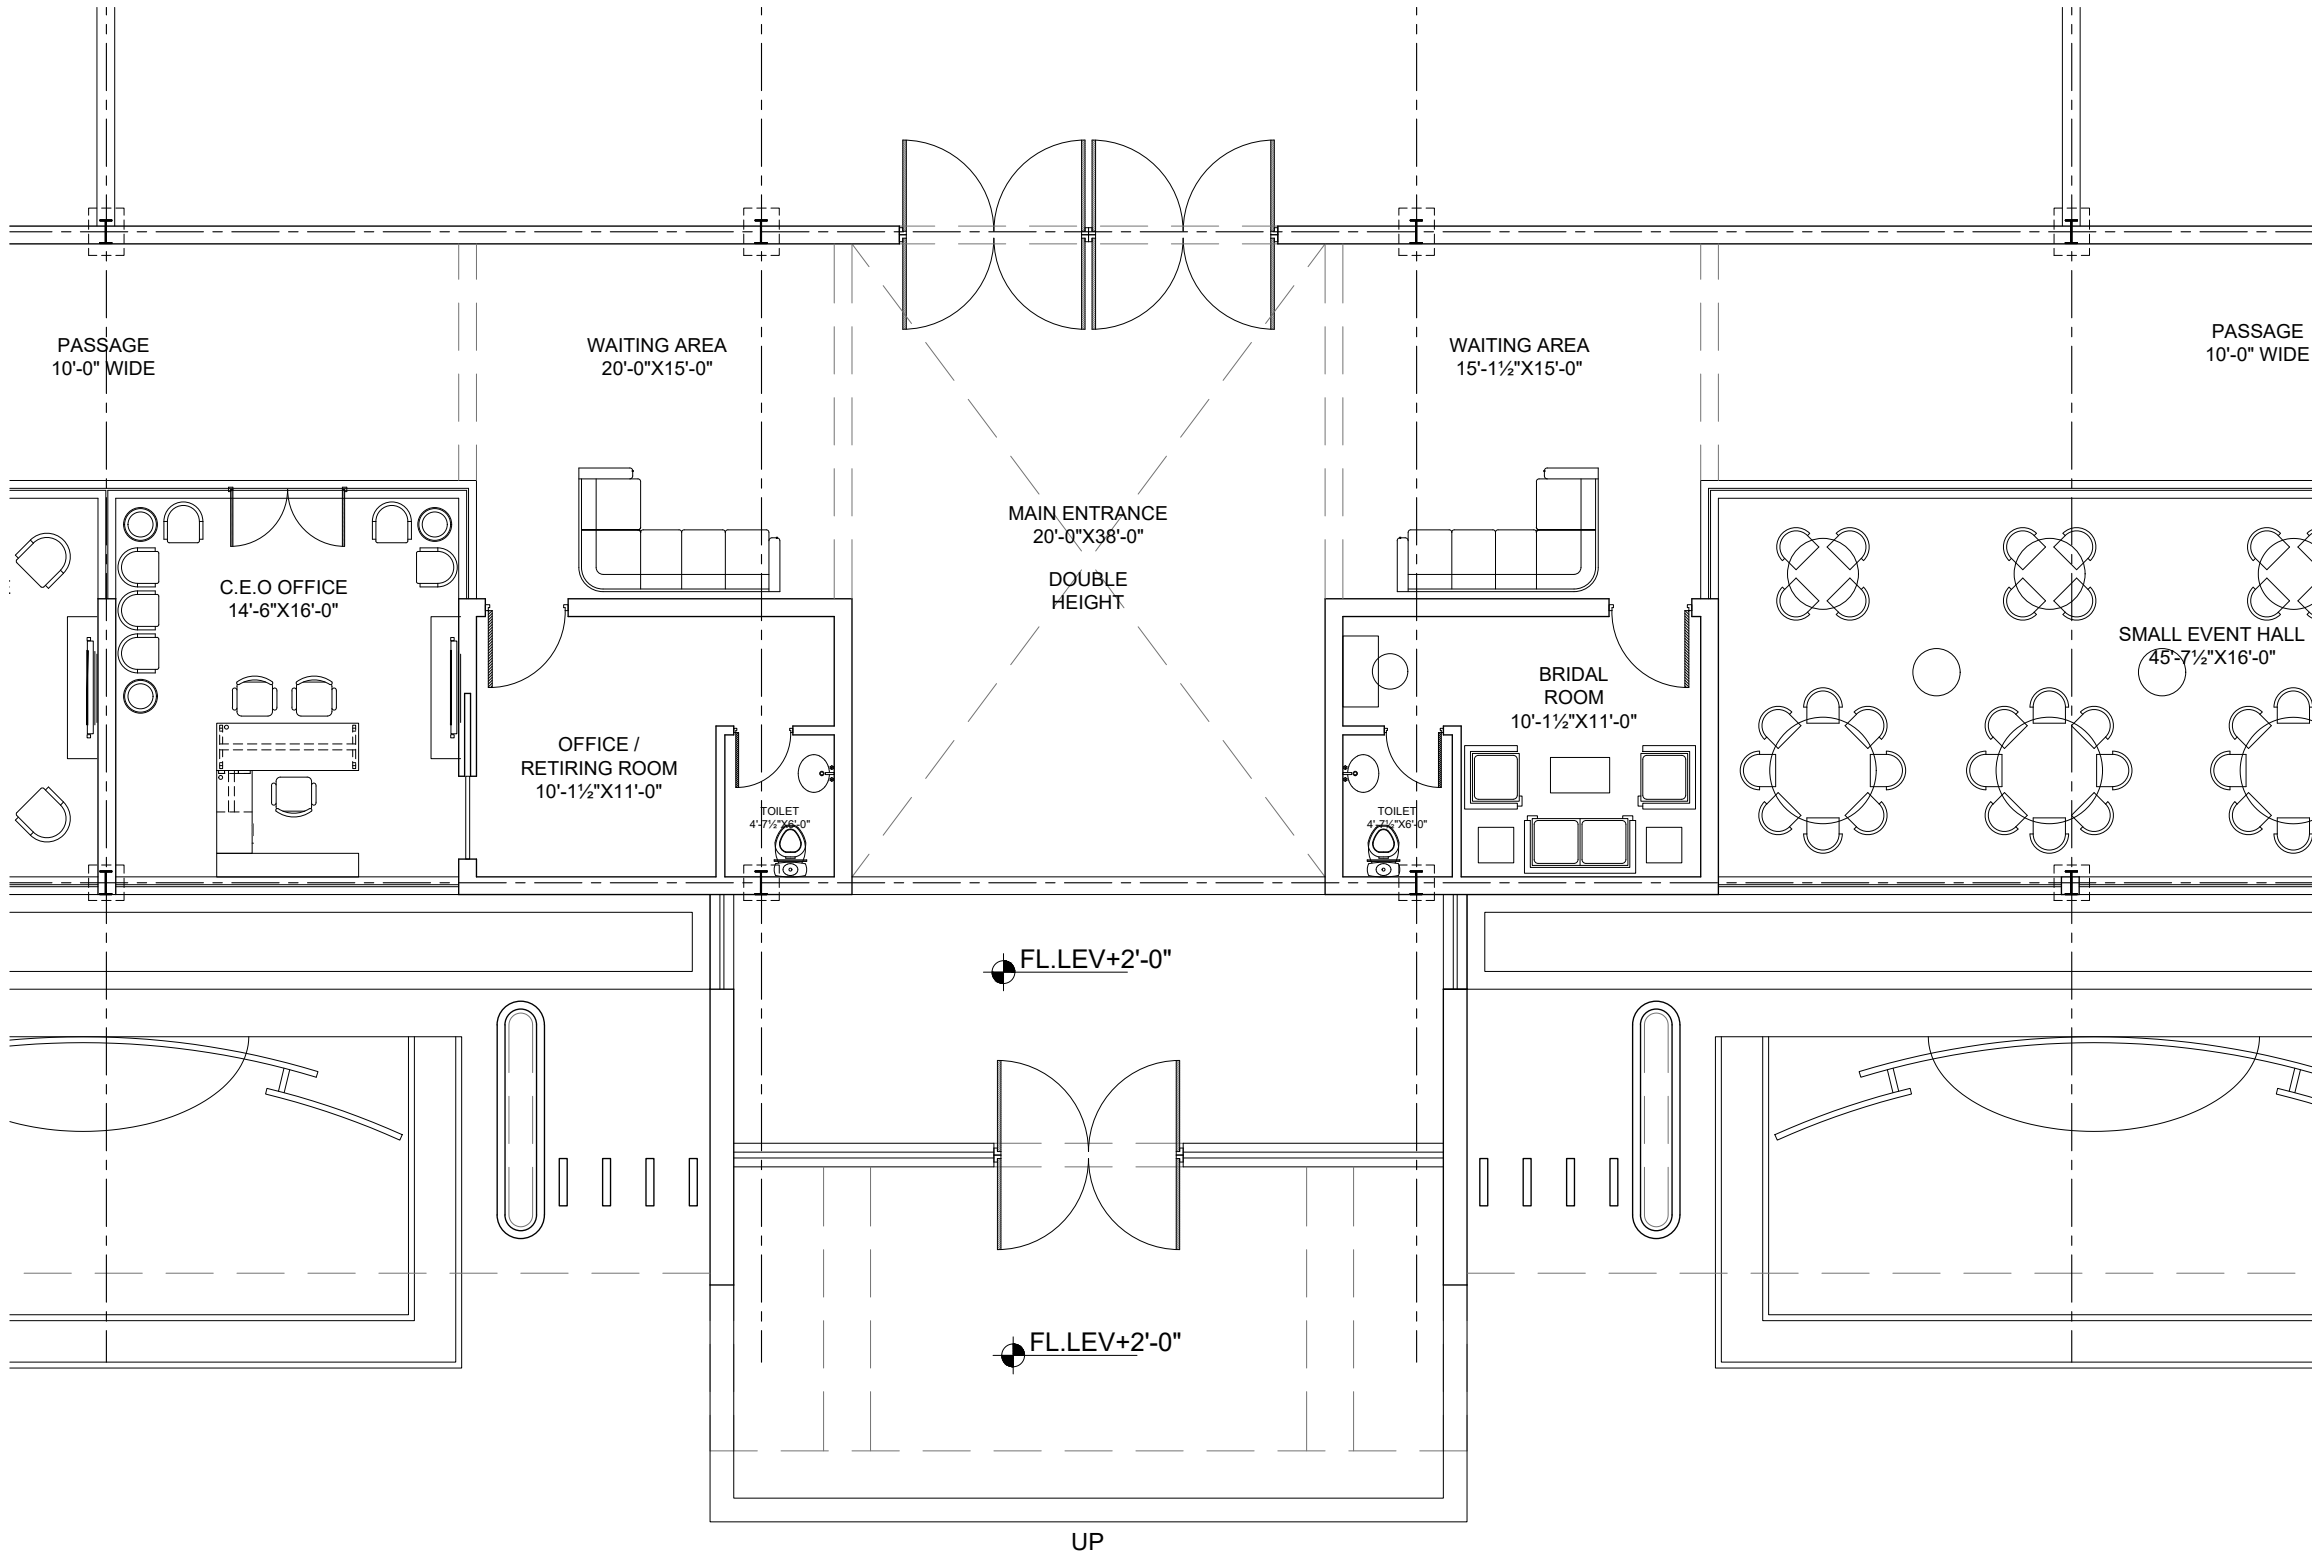

KASWA DESIGN SERVICES
Consulting Architect & Interior Designers
379 TARIQ BLOCK, NEW GARDEN TOWN, LAHORE
042-35858456, 0336-5858450, kaswadesign@gmail.com

ELECTRICAL CONSULTANT:

SCALE:
DATE: MAY-2026
DRAWN BY: BH.
CHECKED BY: AR.

DRAWING TITLE:
WORKING DRAWING
DRAWING DESCRIPTION:
MARQUEE AREA PART-05 LAYOUT PLAN
LOCATION

PROJECT:
EVENT COMPLEX QADIRABAD
FOR
MR.GUL NAWAZ KHAN
PROJECT CODE:
ARCHITECTS SIGNATURE:

DRAWING NO.: AD-008
NO. DATE REVISION