


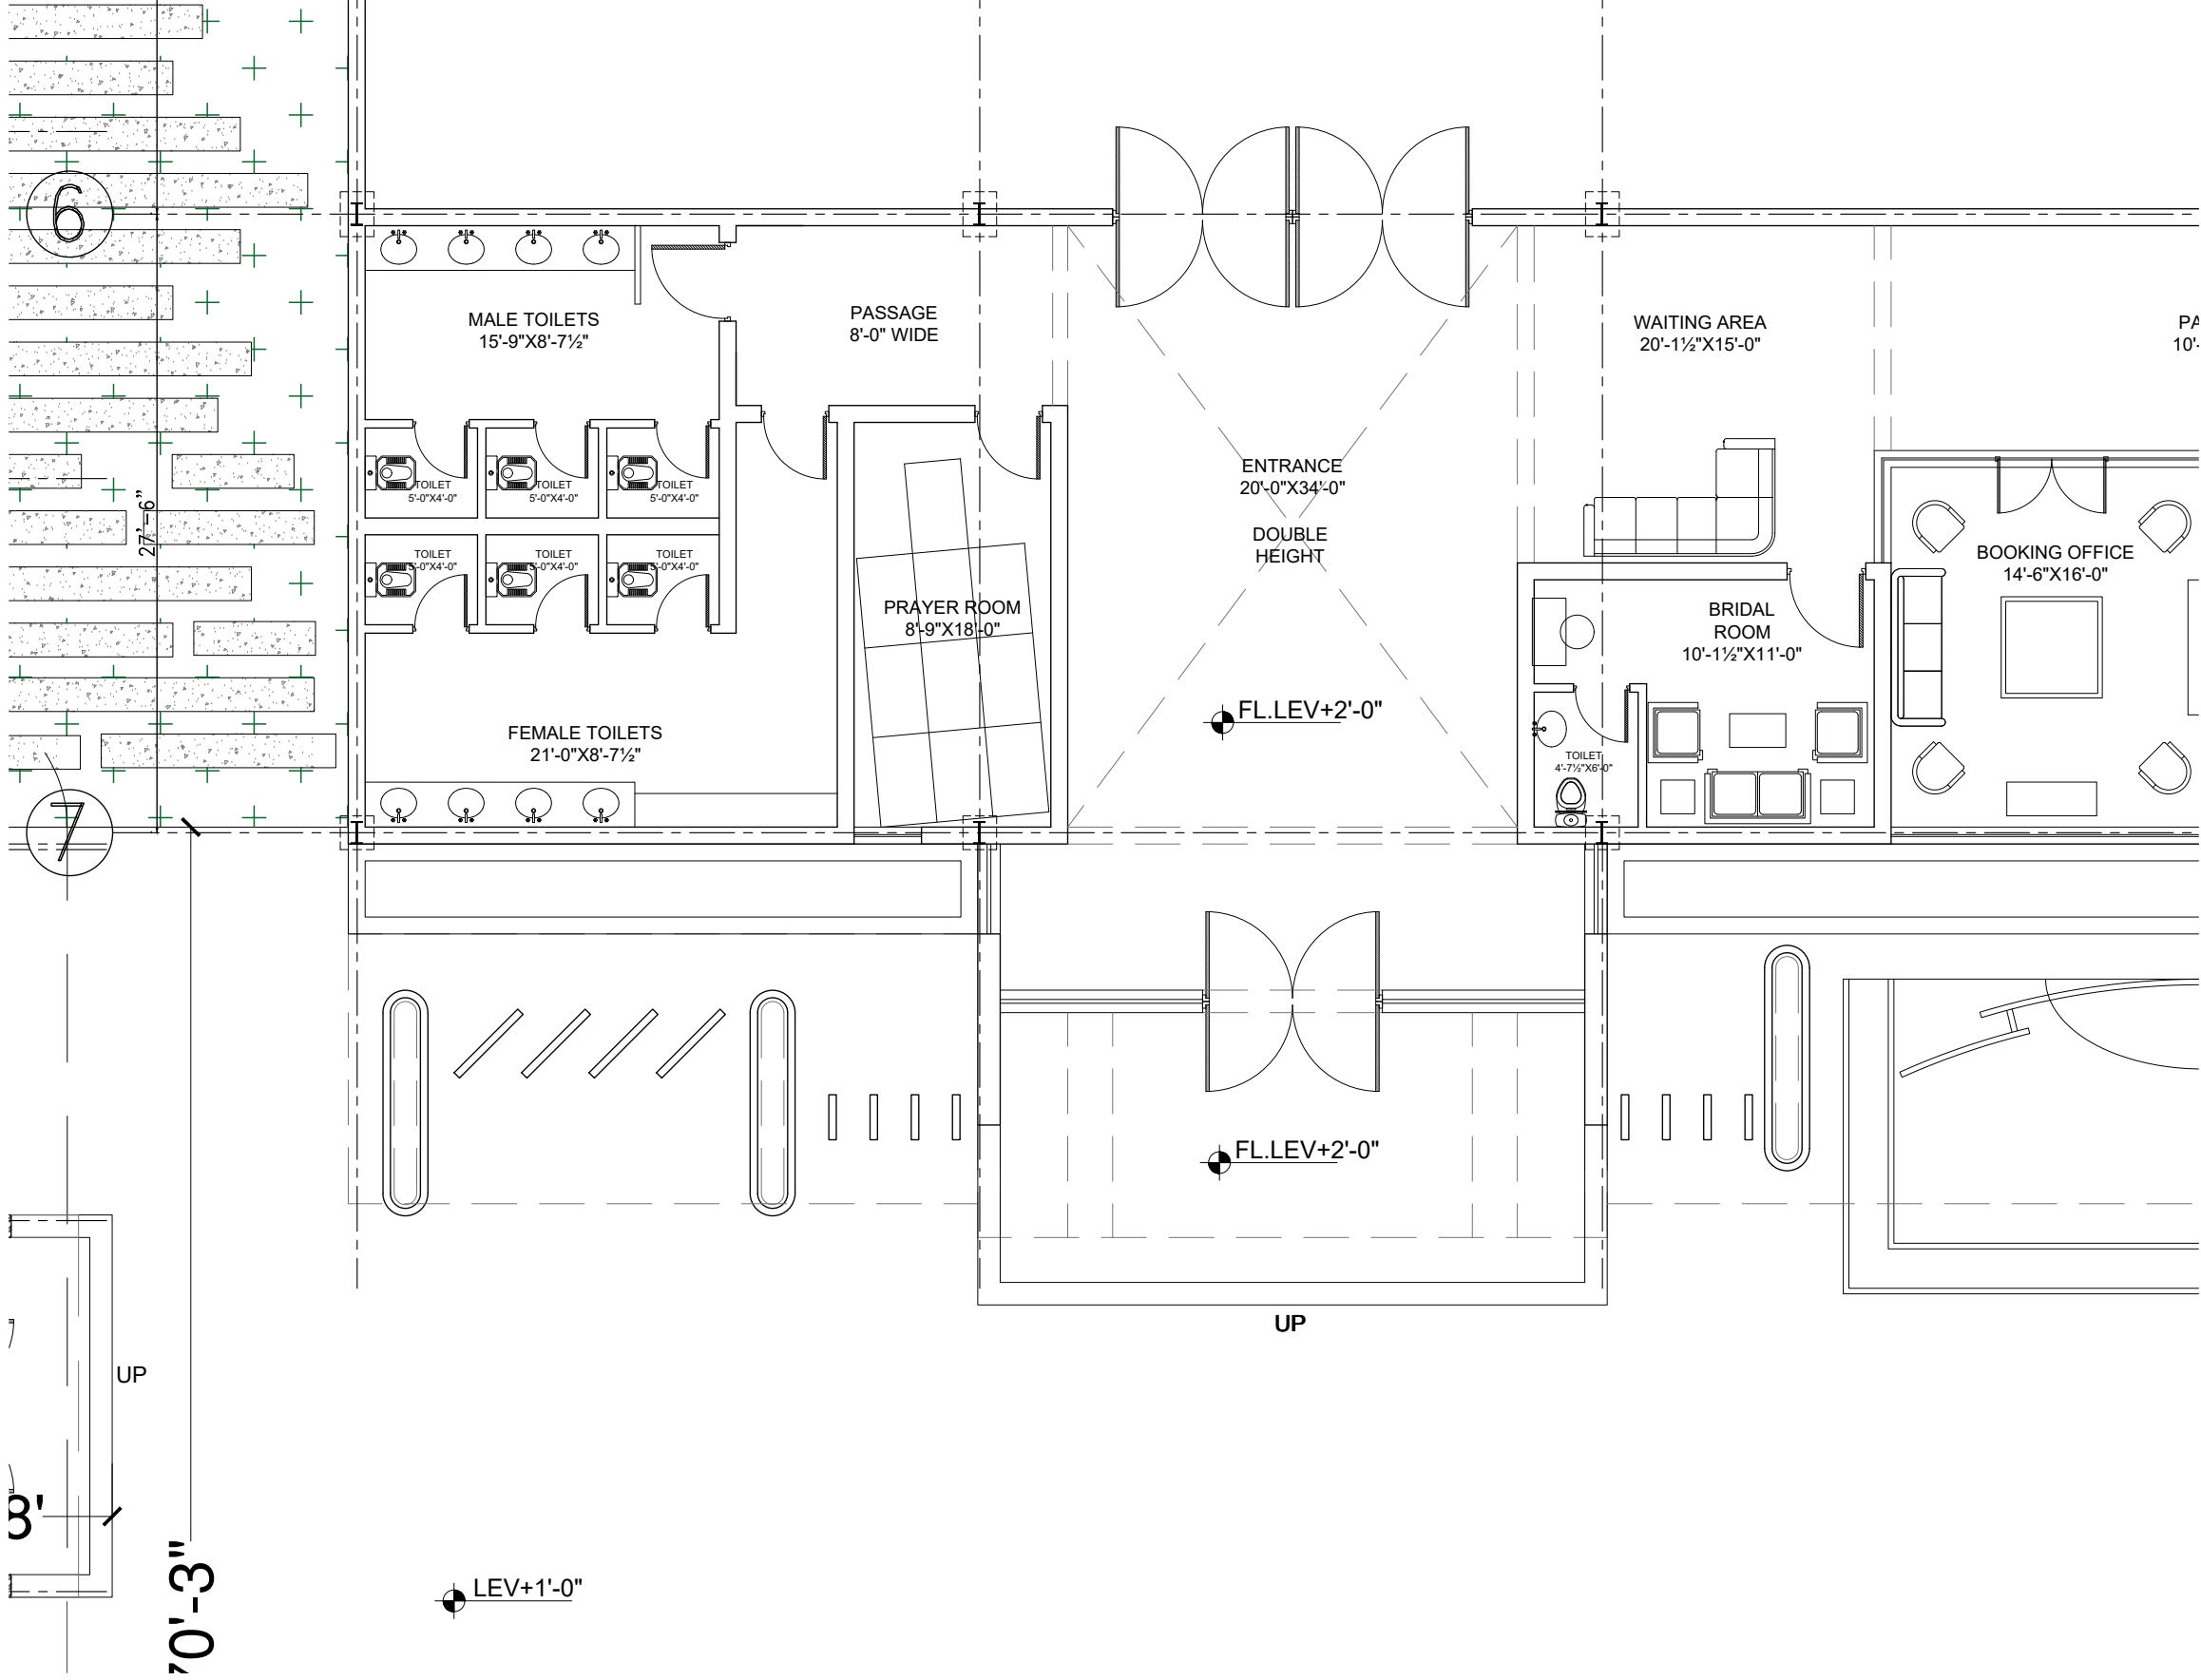

KASWA DESIGN SERVICES Consulting Architect & Interior Designers 379 TARIQ BLOCK, NEW GARDEN TOWN, LAHORE 042-35858456, 0336-5858450, kaswadesign@gmail.com	DRAWING NO.: AD-009	
	NO.	REVISION
	DATE	
STRUCTURAL CONSULTANT:	PROJECT: EVENT COMPLEX QADIRABAD	
	FOR MR. GUL NAWAZ KHAN	
	PROJECT CODE: ARCHITECTS SIGNATURE:	
DRAWING TITLE: WORKING DRAWING		QADIRABAD
DRAWING DESCRIPTION: MARQUEE AREA PART-06 LAYOUT PLAN		LOCATION
SCALE: MAY-2026	DRAWN BY: BH.	CHECKED BY: AR.
ELECTRICAL CONSULTANT:		