


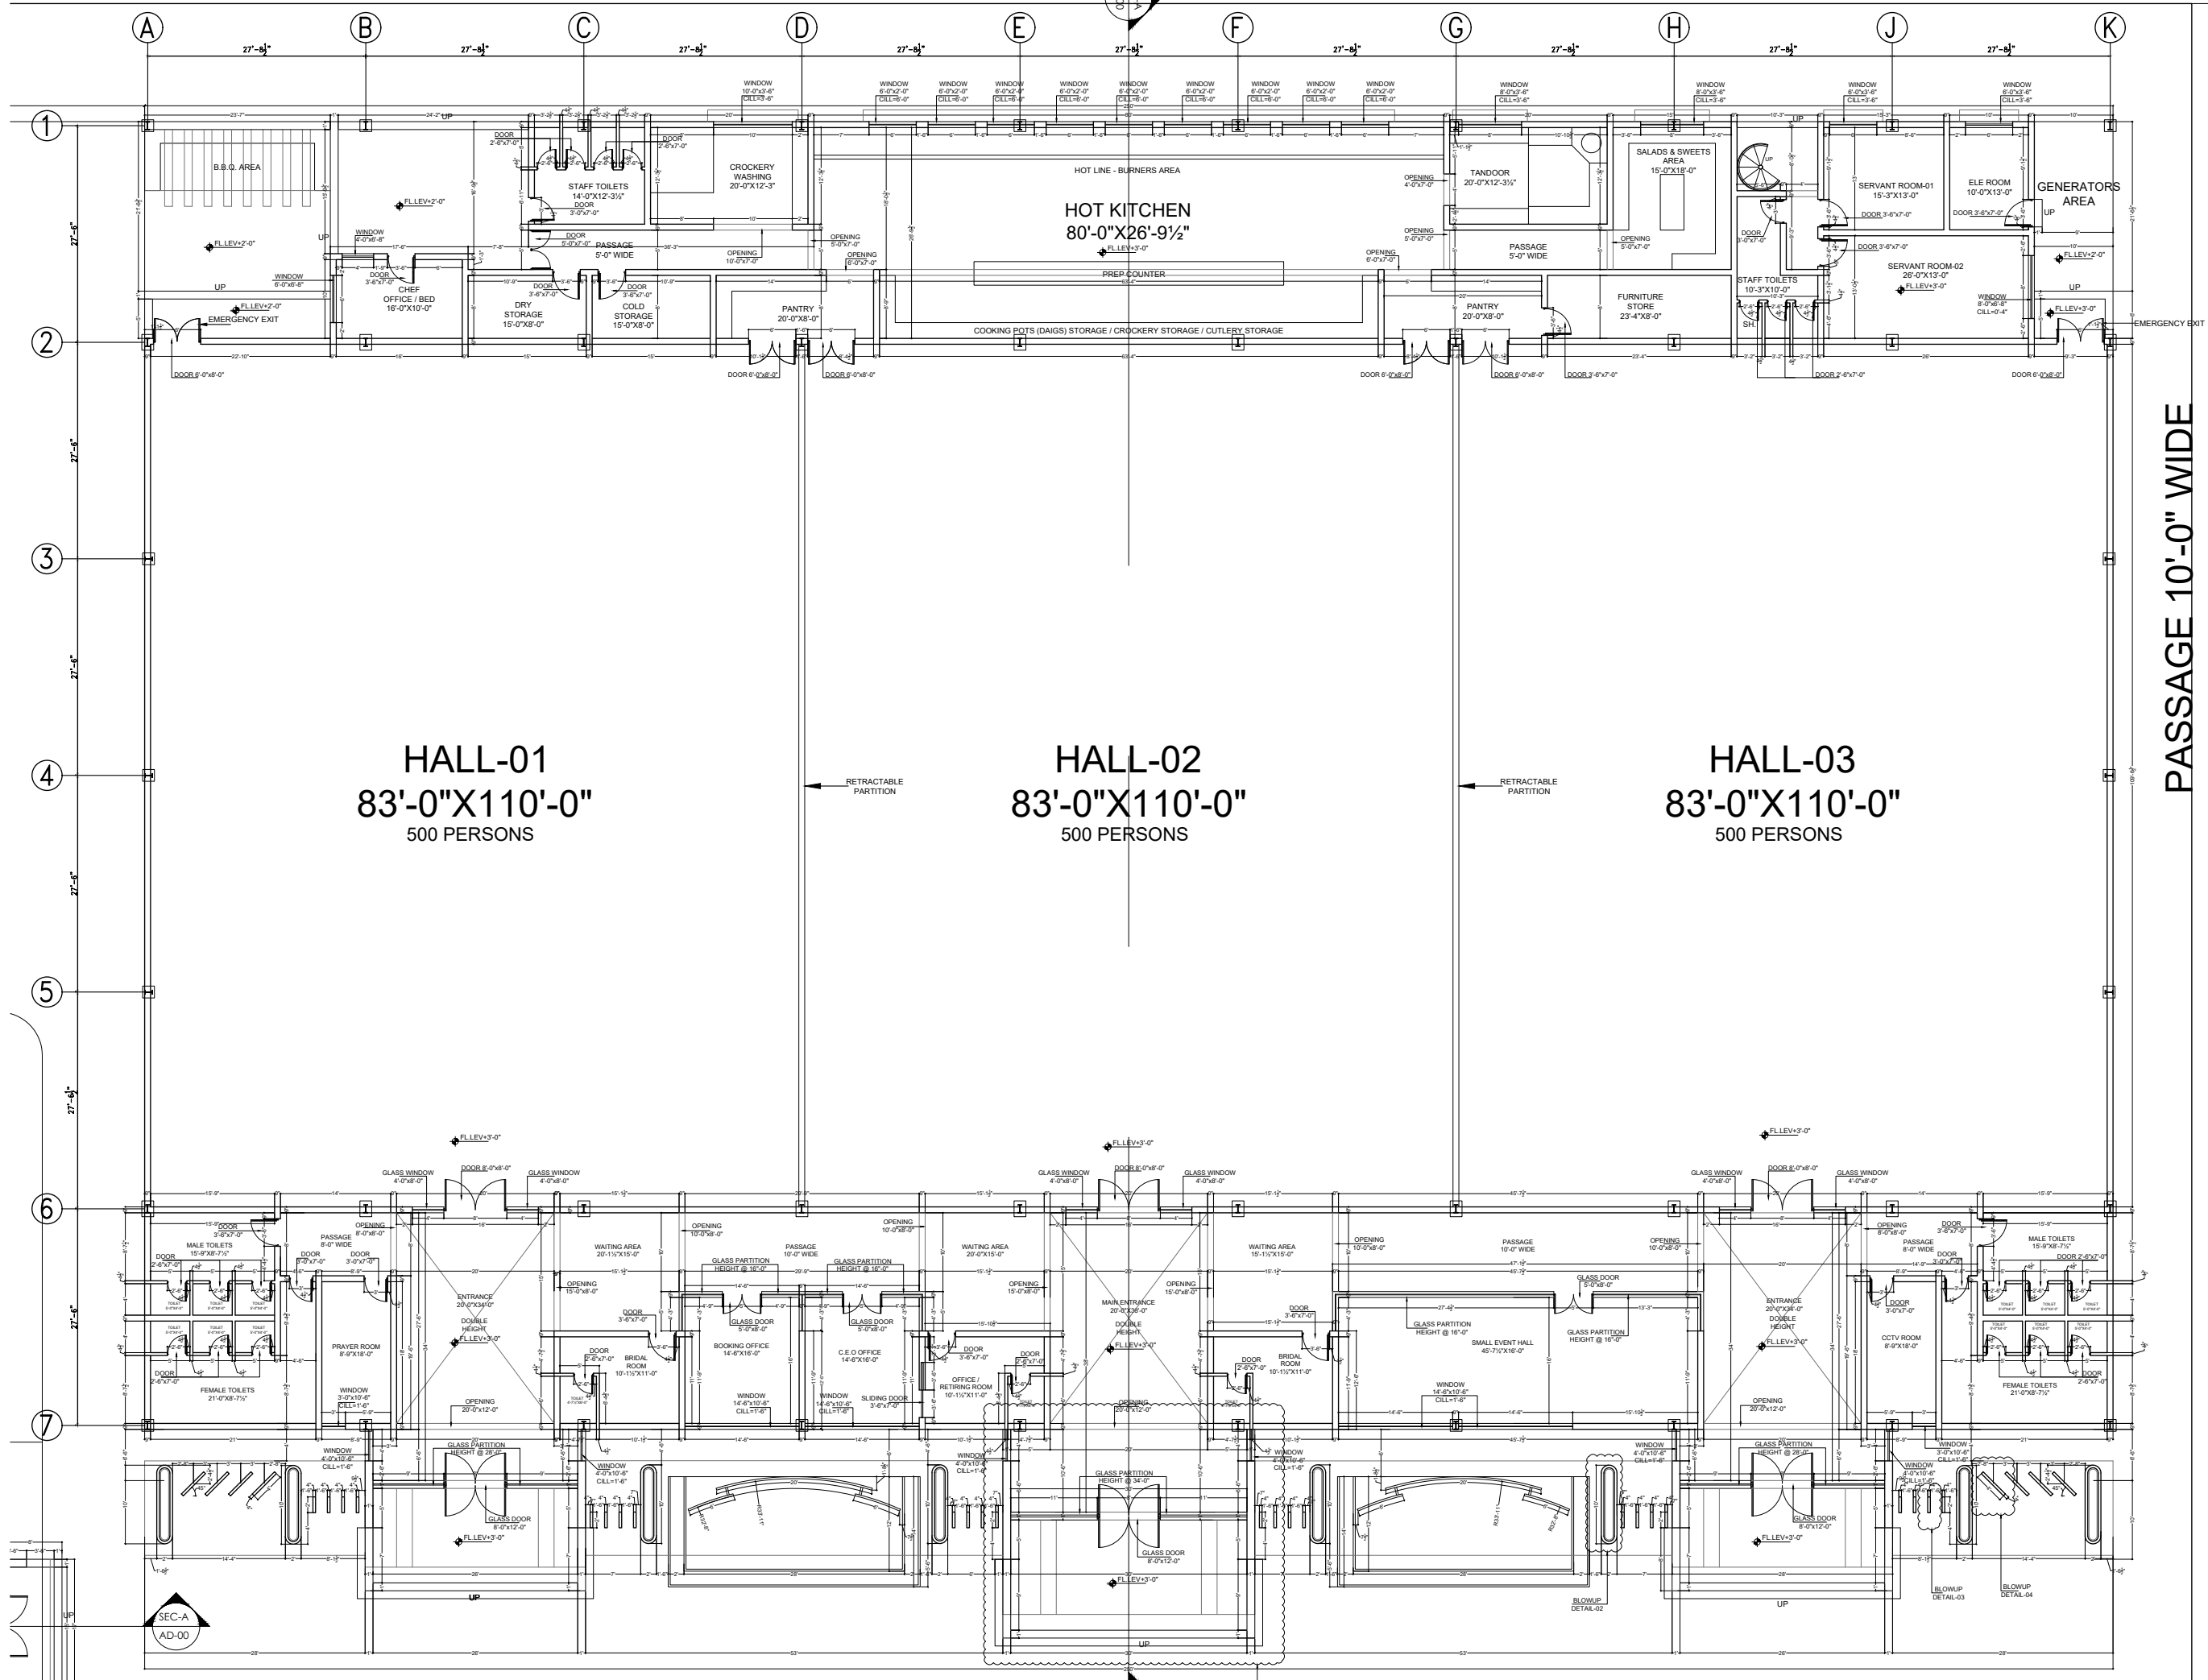

PASSAGE 10'-0" WIDE

KASWA DESIGN SERVICES
Consulting Architect & Interior Designers
379 TARIQ BLOCK, NEW GARDEN TOWN, LAHORE
042-35859456, 0336-5958450, kaswadesign@gmail.com

042-36858456, 0336-36858450, kaswadesign@gmail.com	ELECTRICAL CONSULTANT:
STRUCTURAL CONSULTANT:	

DRAWING TITLE:	WORKING DRAWING
DRAWING DESCRIPTION:	MARQUEE AREA WORKING LAYOUT PLAN
LOCATION	QADIRABAD

PROJECT:	EVENT COMPLEX QADIRABAD FOR MR. GUL NAWAZ KHAN
PROJECT CODE:	ARCHITECTS S

PROJECT CODE:	ARCHITECTS SIGNATURE:
---------------	-----------------------

DRAWING NO.:

NO.	DATE	REVISION
-----	------	----------