


PASSAGE 15'-0" WIDE

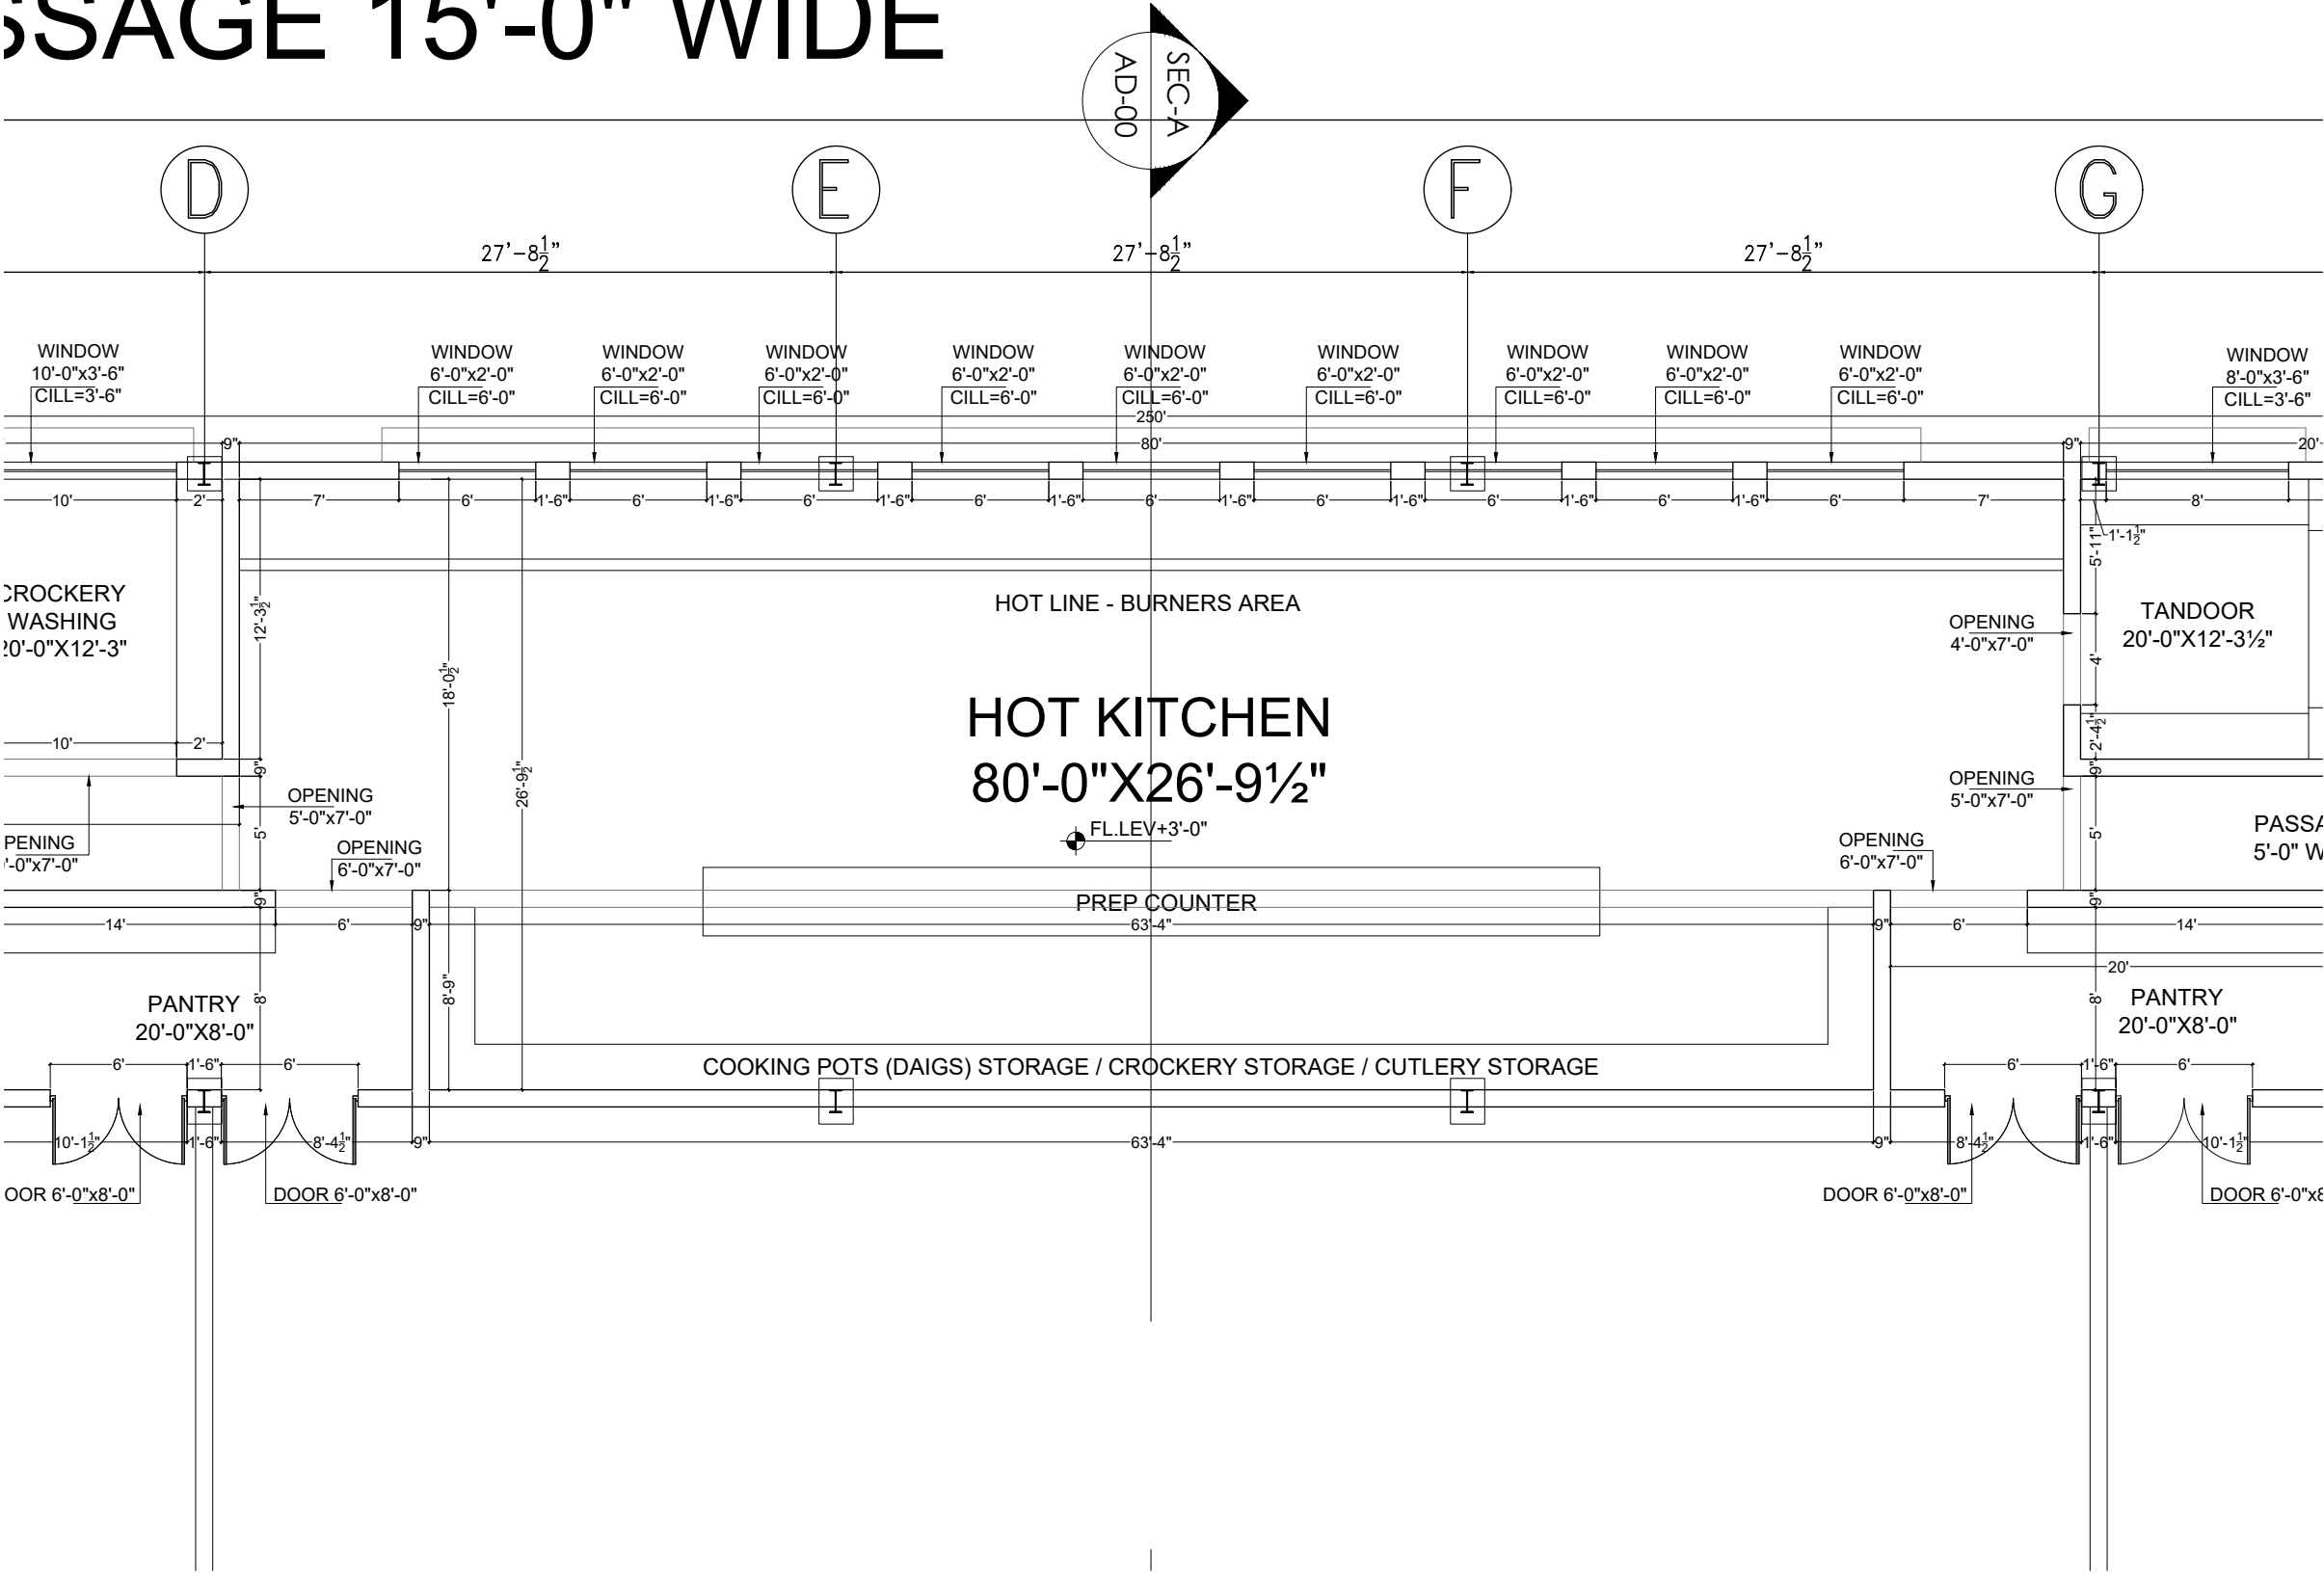

 KASWA DESIGN SERVICES Consulting Architect & Interior Designers 379 TARIQ BLOCK, NEW GARDEN TOWN, LAHORE 042-35858456, 0336-5858450, kaswadesign@gmail.com STRUCTURAL CONSULTANT: ELECTRICAL CONSULTANT:		DRAWING NO.: AD-016	
		PROJECT: EVENT COMPLEX QADIRABAD	
		FOR MR.GUL NAWAZ KHAN	
		PROJECT CODE:	
		ARCHITECTS SIGNATURE:	
DRAWING TITLE: WORKING DRAWING			
DRAWING DESCRIPTION: MARQUEE AREA PART-02 WORKING LAYOUT PLAN			
LOCATION: QADIRABAD			
SCALE:			
DATE: MAY-2026			
DRAWN BY: BH.			
CHECKED BY: AR.			