


BLOWUP
DETAIL-01

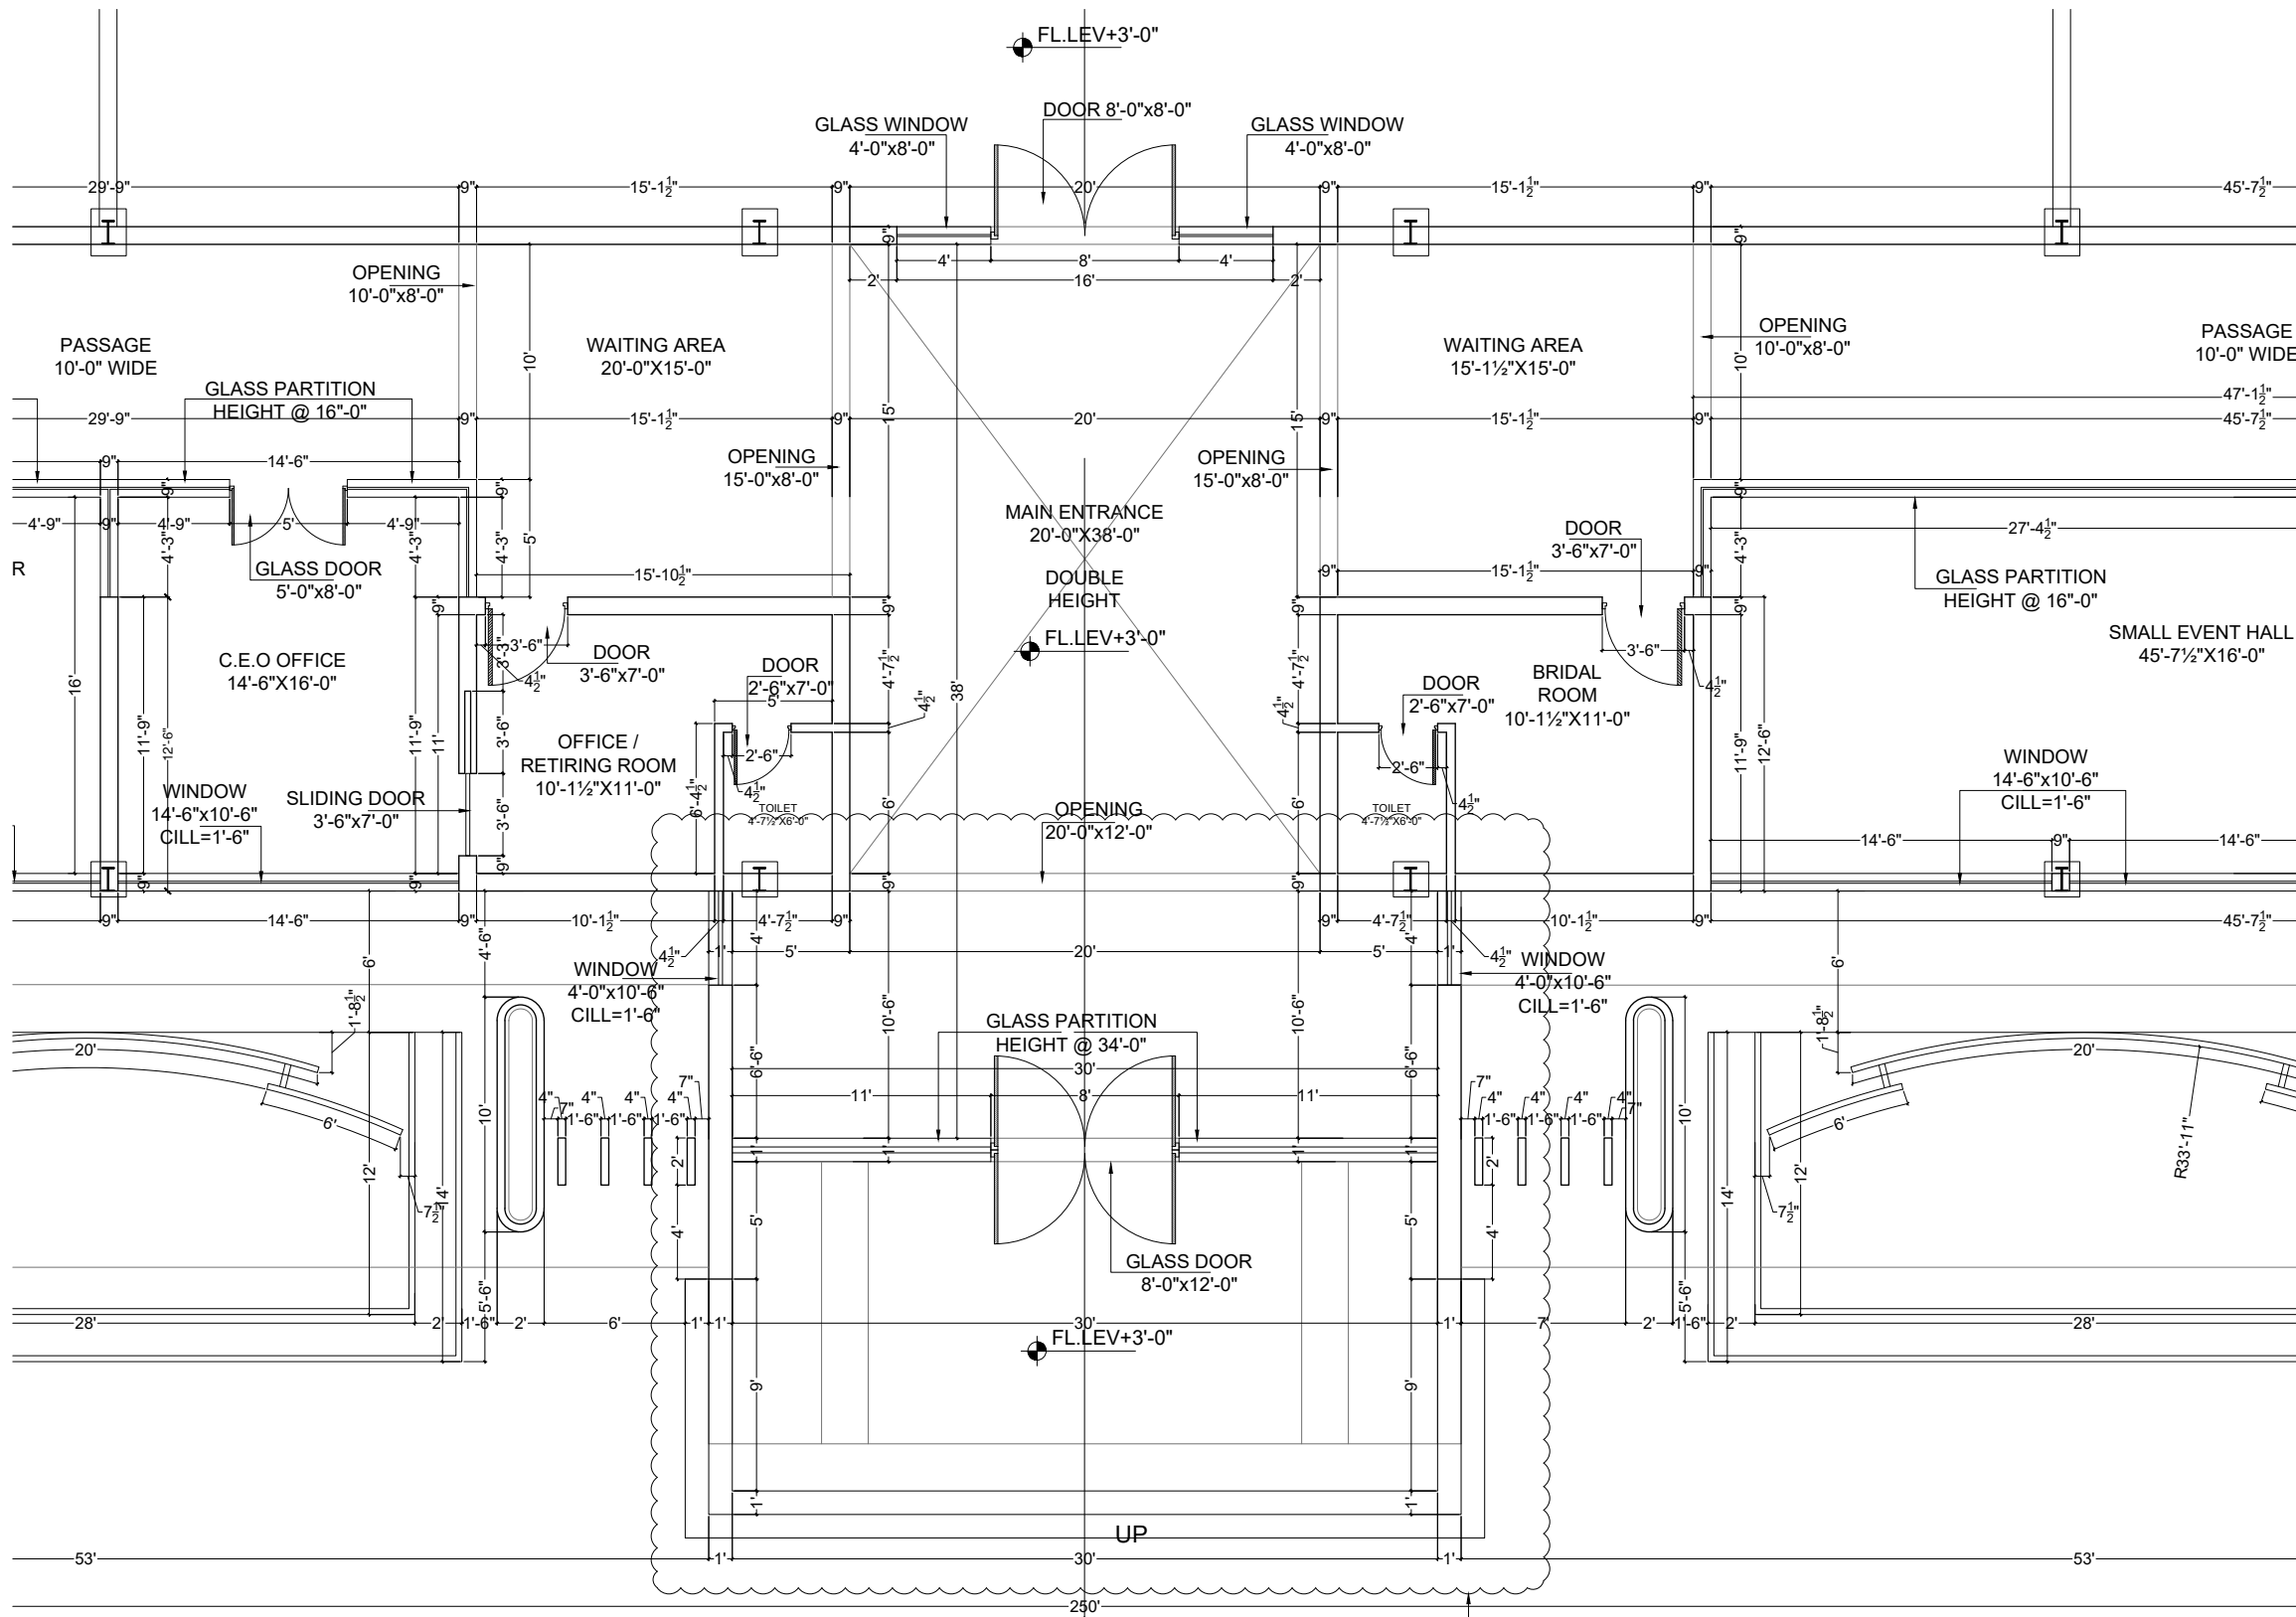

KASWA DESIGN SERVICES
Consulting Architect & Interior Designers
379 TARIQ BLOCK, NEW GARDEN TOWN, LAHORE
042-35858456, 0336-5858450, kaswadesign@gmail.com

ELECTRICAL CONSULTANT:

SCALE:

DATE:

DRAWN BY:

CHECKED BY:

MAY-2026

BH.

AR.

DRAWING TITLE:

WORKING DRAWING

DRAWING DESCRIPTION:
MARQUEE AREA PART-05
WORKING LAYOUT PLAN

LOCATION

QADIRABAD

PROJECT:

EVENT COMPLEX QADIRABAD
FOR
MR.GUL NAWAZ KHAN

PROJECT CODE:

ARCHITECT'S SIGNATURE:

DRAWING NO.:

AD-019

NO. DATE REVISION