


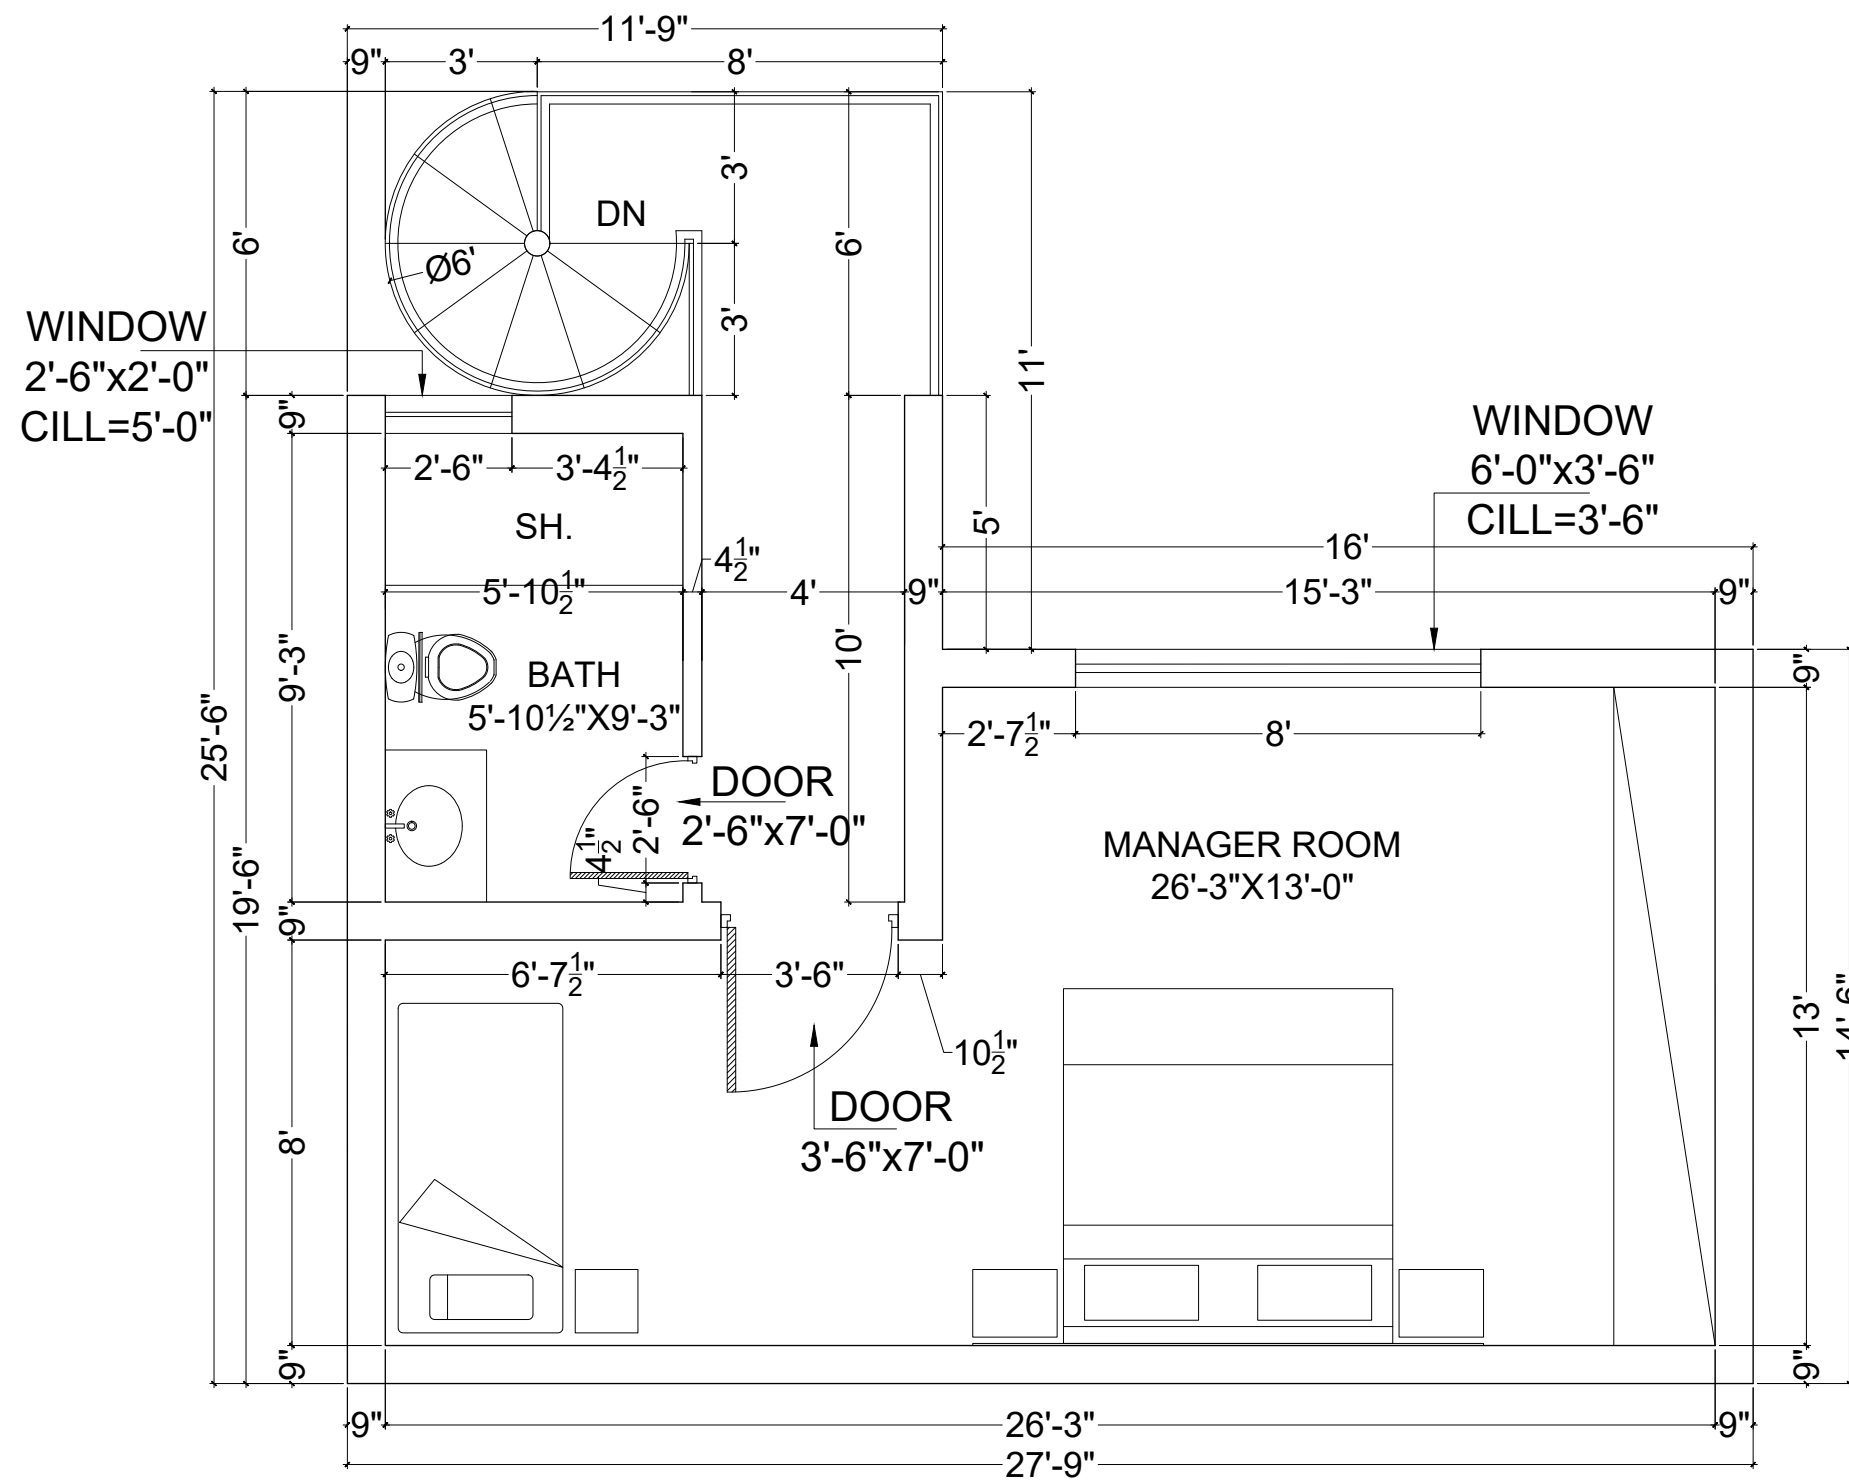

## 1ST FLOOR LAYOUT PLAN

|   |                        |          |
|---|------------------------|----------|
| <div><div></div><div><div><b>KASWA DESIGN SERVICES</b><br/>Consulting Architect &amp; Interior Designers<br/>379 TARIQ BLOCK, NEW GARDEN TOWN, LAHORE<br/>042-35858456, 0336-5858450, kaswadesign@gmail.com</div><div>STRUCTURAL CONSULTANT:</div></div></div> | ELECTRICAL CONSULTANT: |          |
|   | SCALE:                 |          |
|   | DATE:                  | MAY-2026 |
|   | DRAWN BY:              | BH.      |
|   | CHECKED BY:            | AR.      |

|                      |                        |               |                         |  |              |      |
|----------------------|------------------------|---------------|-------------------------|--|--------------|------|
| DRAWING TITLE:       | WORKING DRAWING        | PROJECT:      | EVENT COMPLEX QADIRABAD |  | DRAWING NO.: |      |
| DRAWING DESCRIPTION: | MARQUEE AREA 1ST FLOOR | FOR           | MR.GUL NAWAZ KHAN       |  | NO.          | DATE |
| LOCATION             | WORKING LAYOUT PLAN    | PROJECT CODE: | ARCHITECTS SIGNATURE:   |  | REVISION     |      |
|                      | QADIRABAD              |               |                         |  |              |      |