


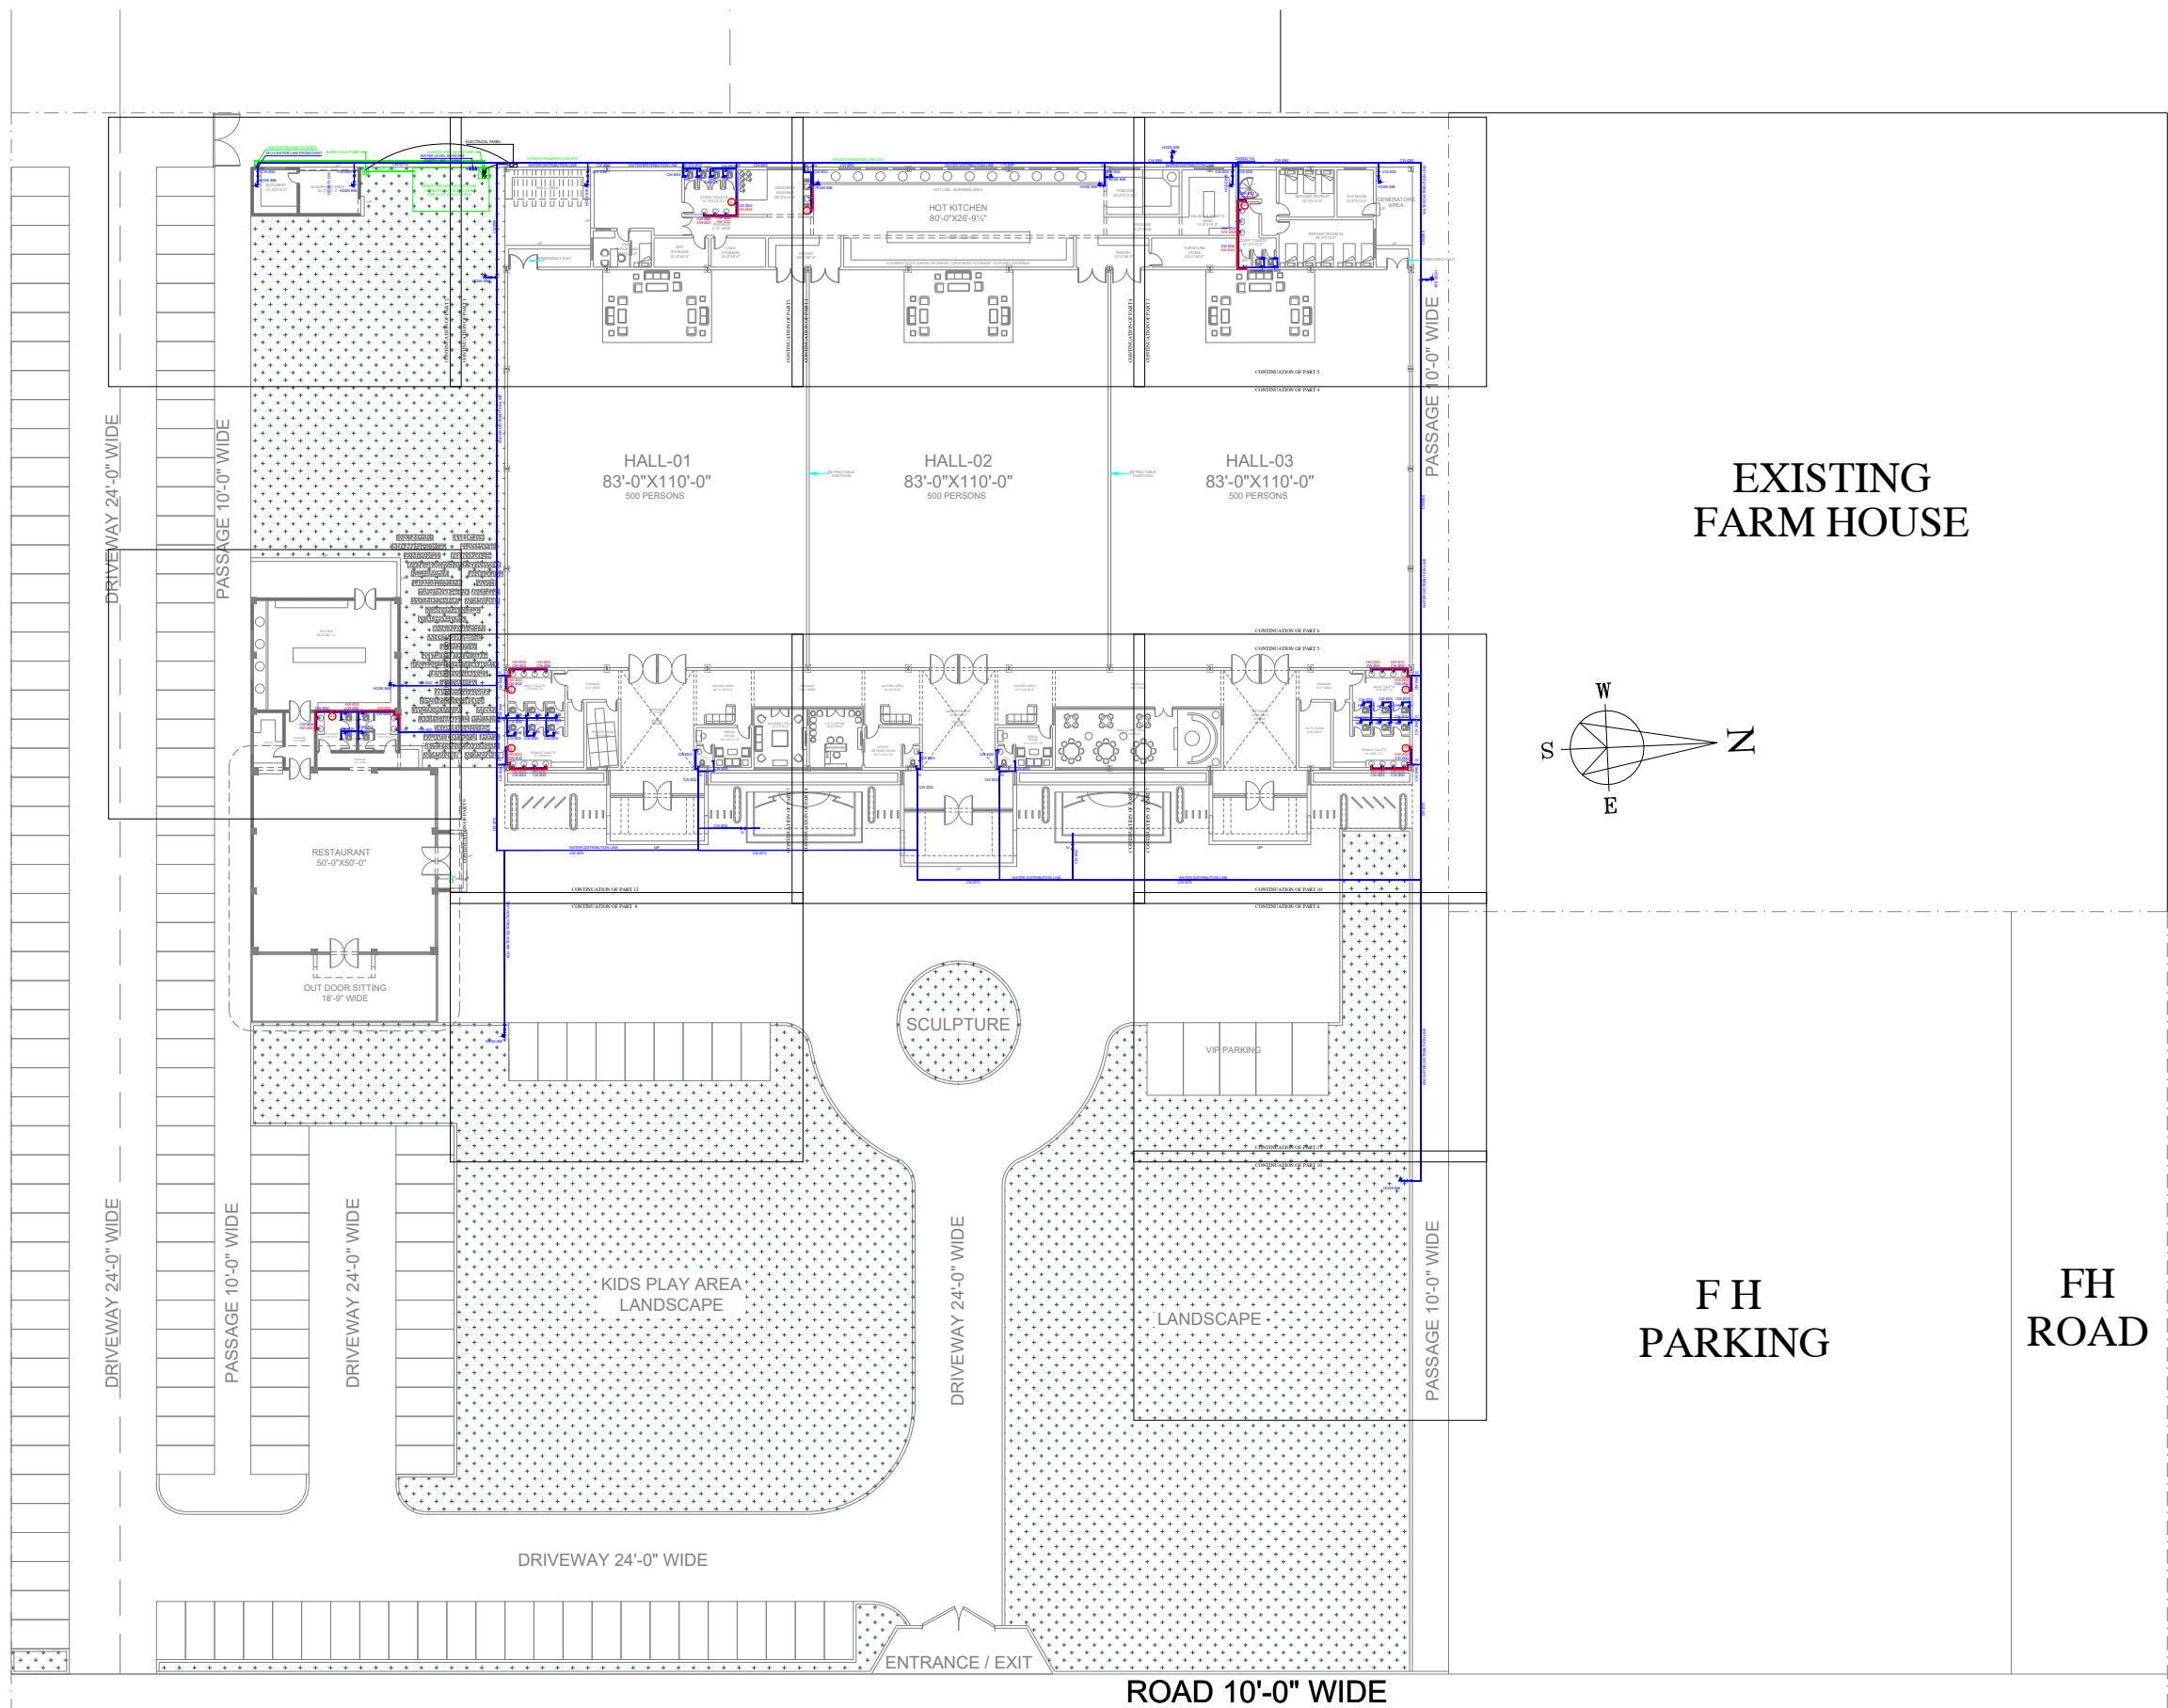

PROJECT:  
**EVENT COMPLEX, QADIRABAD**  
MR.GUL NAWAZ KHAN

DRAWING TITLE:  
**WATER SUPPLY GROUND FLOOR  
MASTER LAYOUT**

DRAWING STAGE:  
**FOR CONSTRUCTION**

MEP CONSULTANT:  
**HORIZON ENGINEERING CONSULTANT**  
HVAC, Plumbing & Fire protection Designer  
94-B DREAM AVENUE, RAIWIND ROAD, LAHORE  
TEL: 042-35325794, CELL: 0300-84467800

ARCHITECT:  
**KASWA DESIGN SERVICES**  
Consulting Architect & Interior Designers  
379 TARIQ BLOCK, NEW GARDEN TOWN, LAHORE  
042-35858456, 0336-5858450, kaswadesign@gmail.com

REVISION 00

MAY-2026

DATE

MAY-2026