
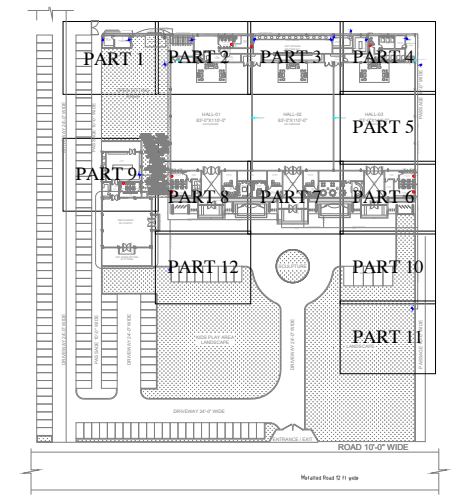


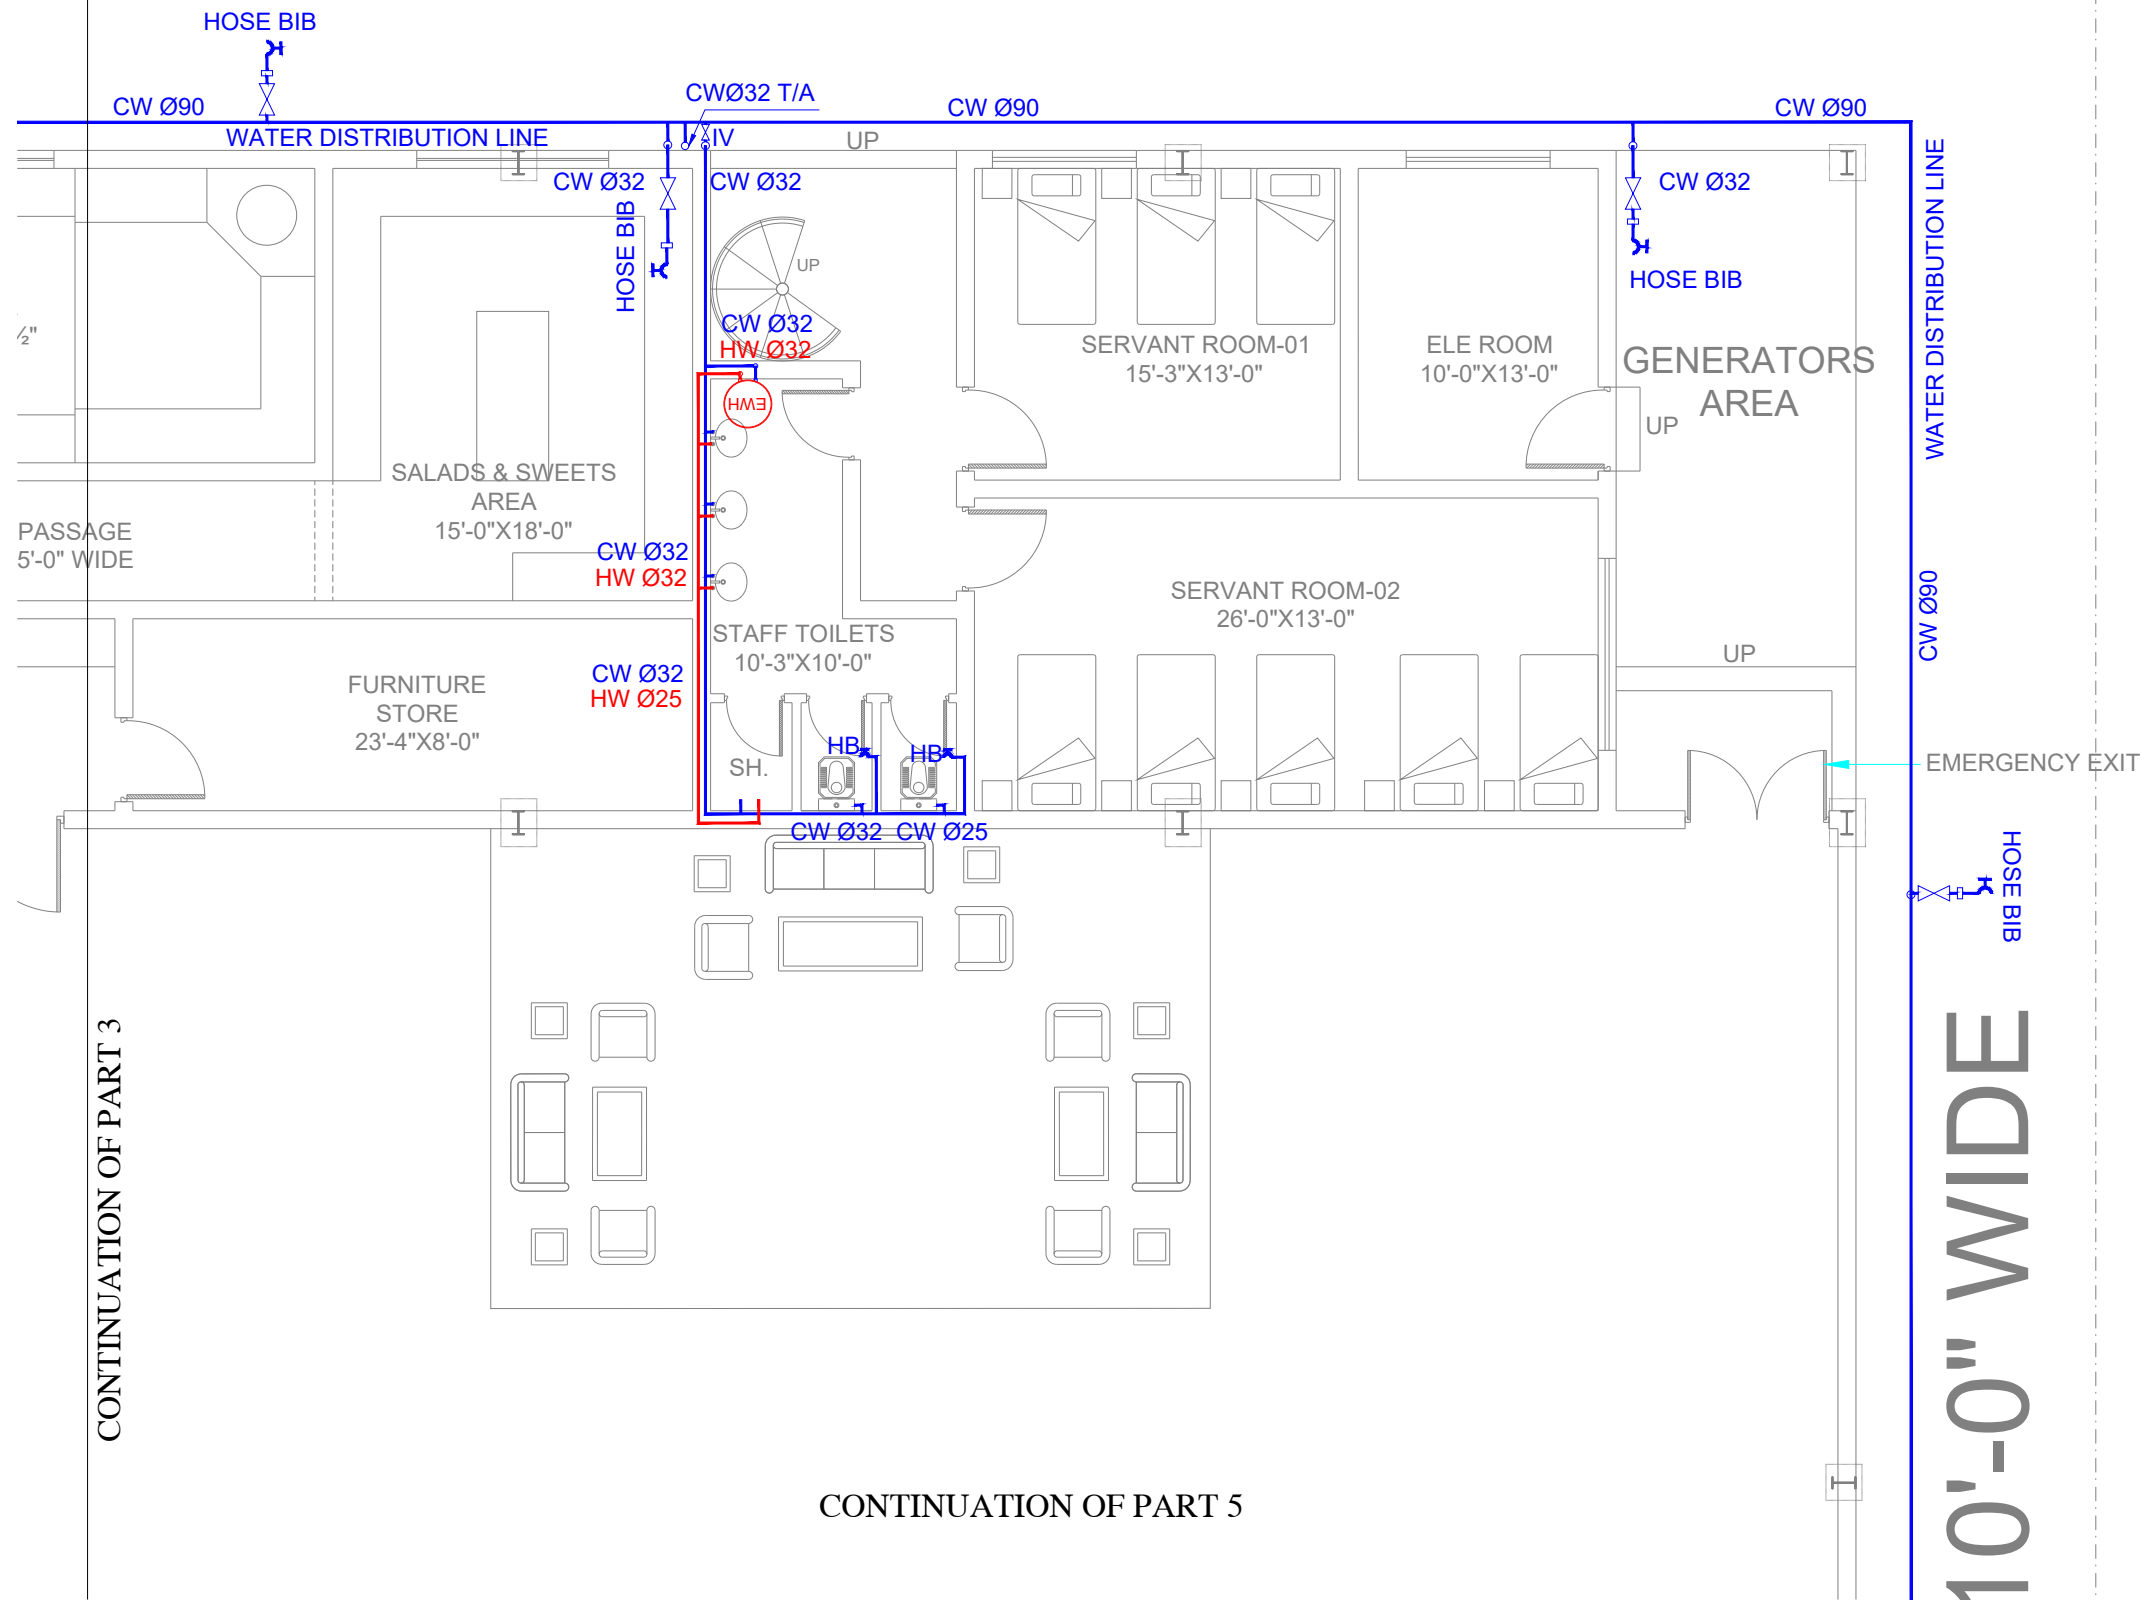

PROJECT:
EVENT COMPLEX, QADIRABAD
 MR.GUL NAWAZ KHAN

DRAWING TITLE:
 WATER SUPPLY LAYOUTS
 PART 4 OF 13

DRAWING STAGE:
 FOR CONSTRUCTION

MEP CONSULTANT:
HORIZON ENGINEERING CONSULTANT
 HVAC, Plumbing & Fire protection Designer
 94-B DREAM AVENUE, RAIWIND ROAD, LAHORE
 TEL: 042-35325794, CELL: 0300-84467800

ARCHITECT:
KASWA DESIGN SERVICES
 Consulting Architect & Interior Designers
 379 TARIQ BLOCK, NEW GARDEN TOWN, LAHORE
 042-35858456, 0336-5858450, kaswadesign@gmail.com

DATE MAY-2026

REVISION 00 MAY-2026