
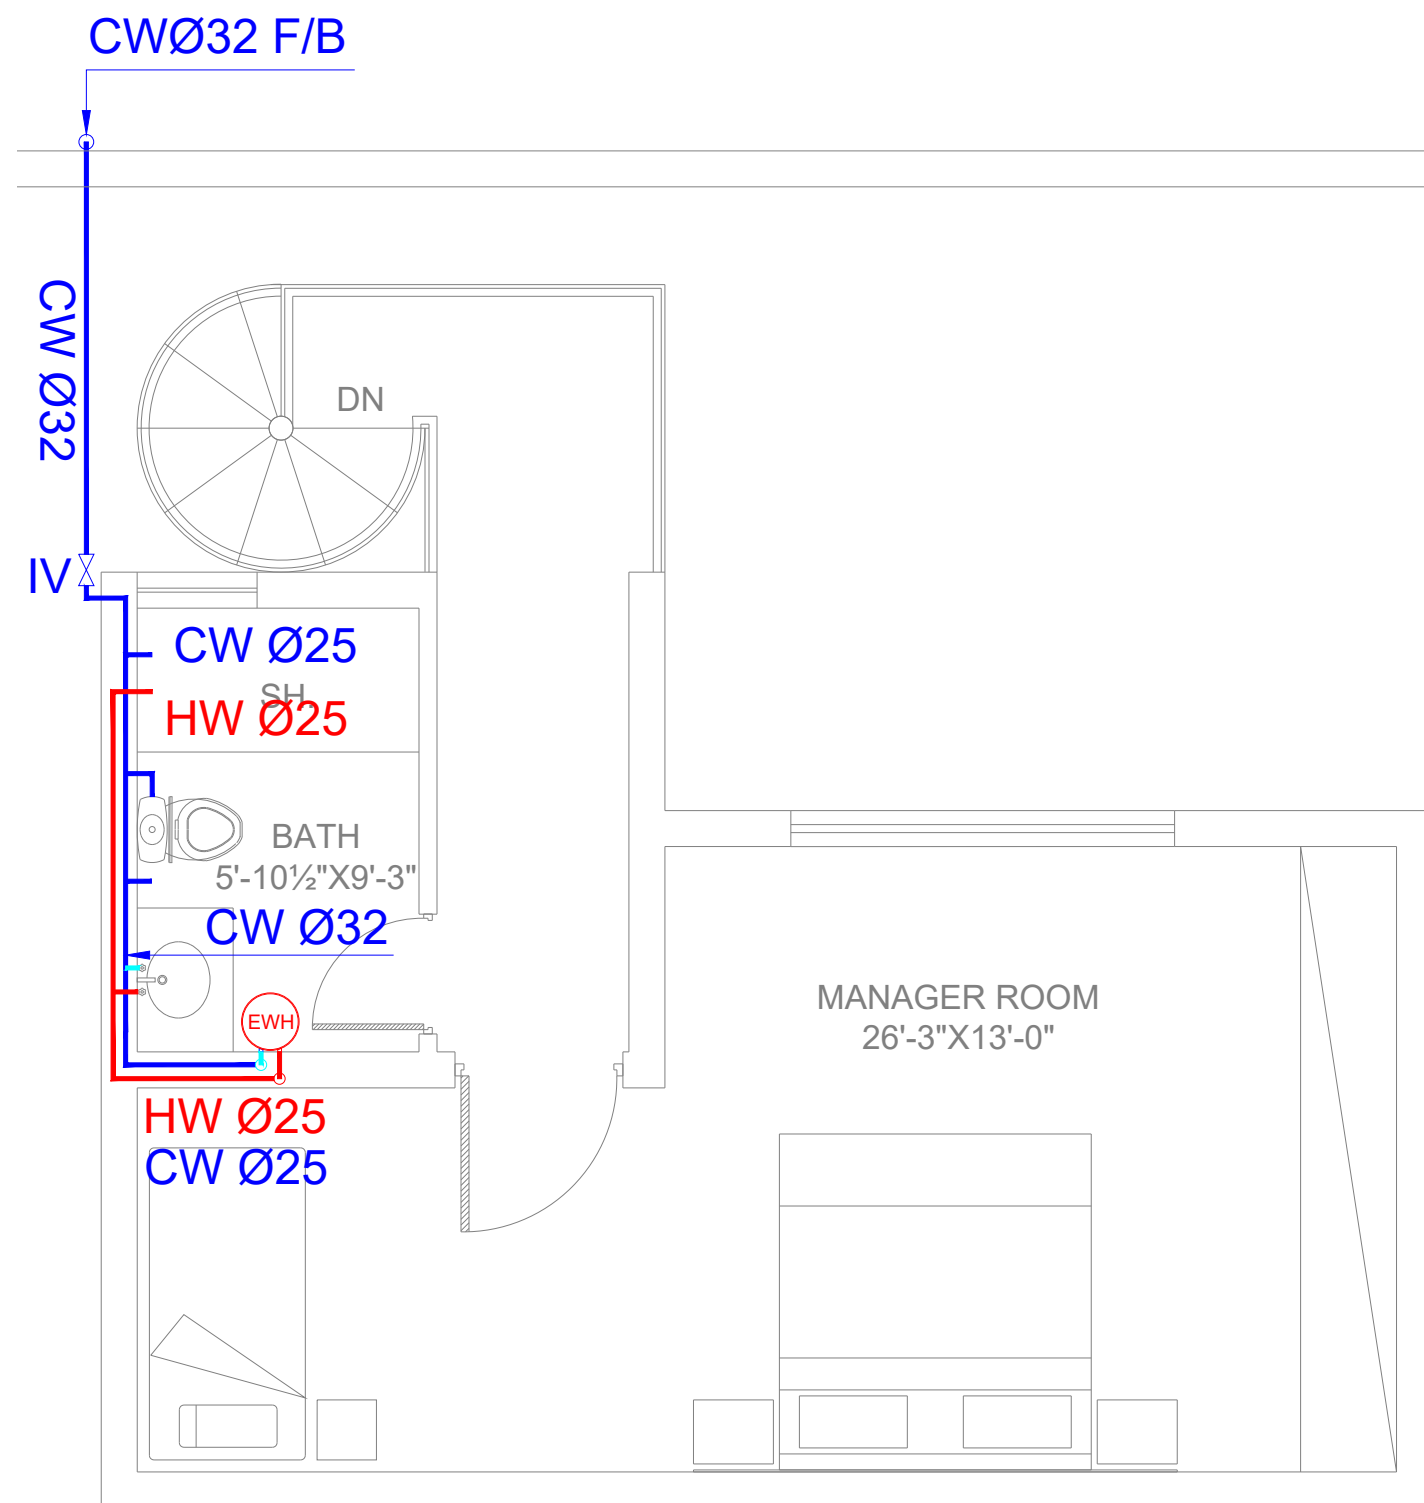


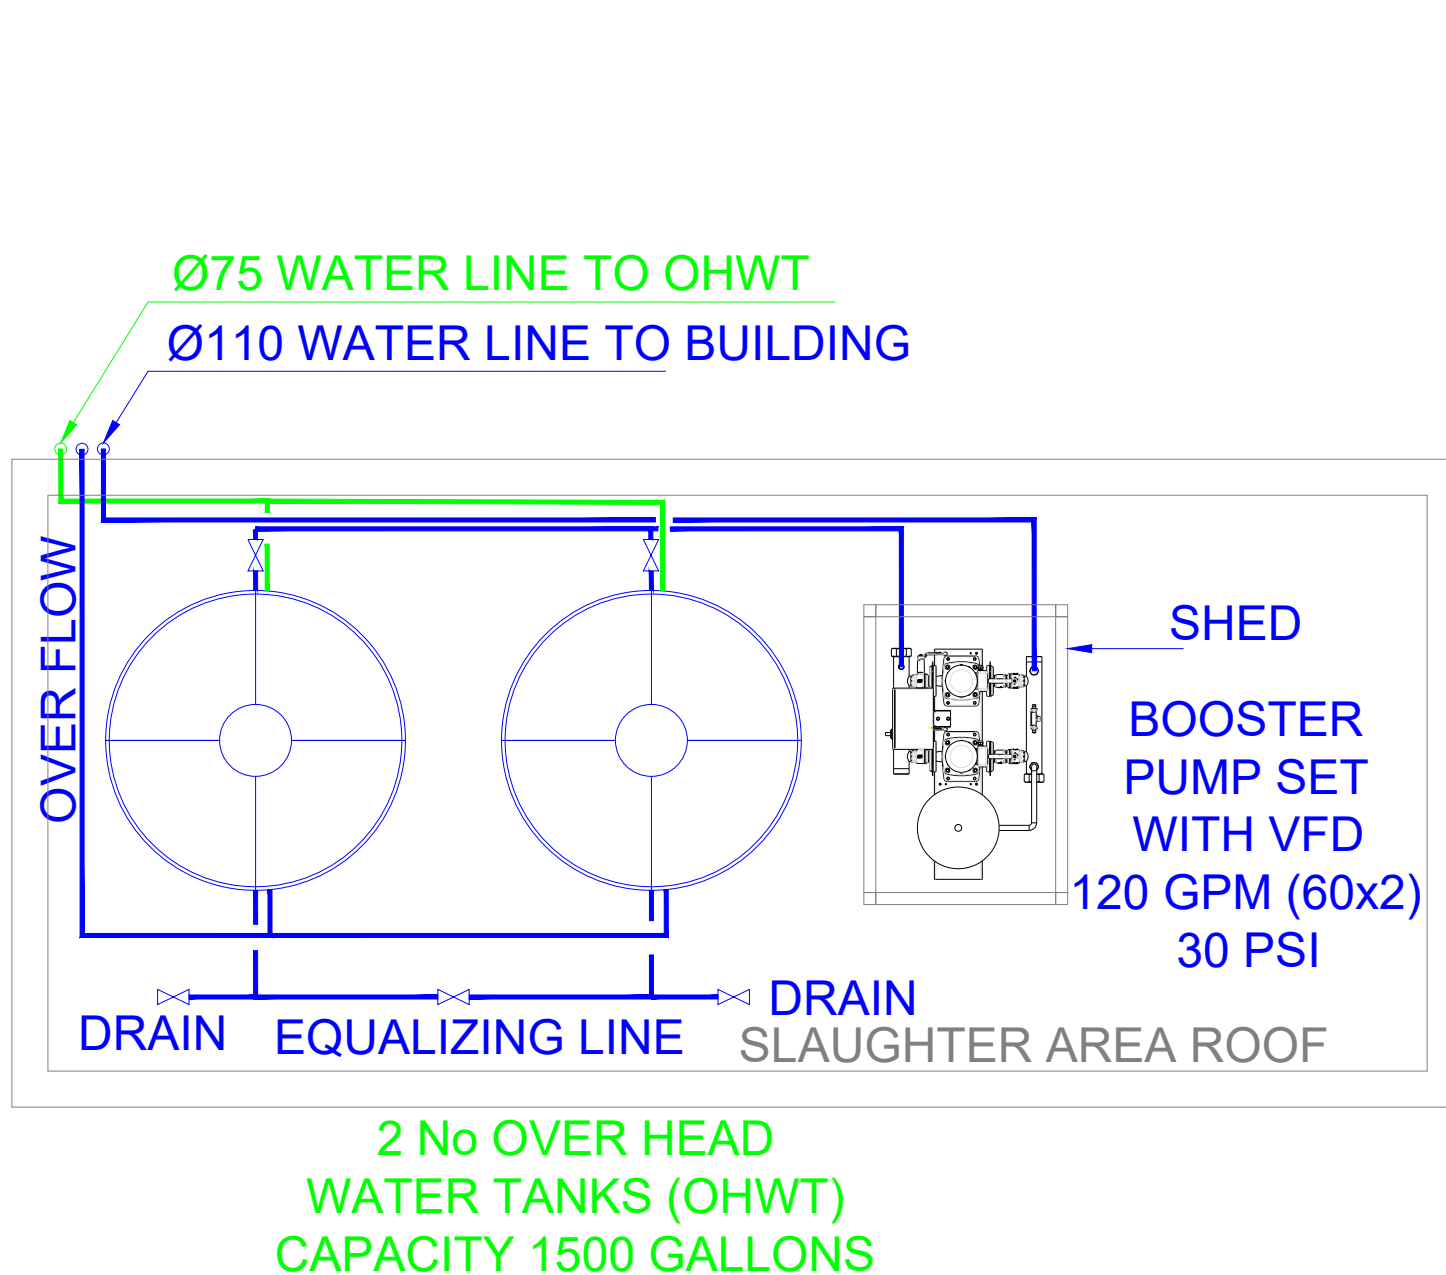

1ST FLOOR LAYOUT PLAN

PROJECT:
EVENT COMPLEX, QADIRABAD
MR.GUL NAWAZ KHAN

DRAWING TITLE:
WATER SUPPLY LAYOUTS
PART 13 OF 13

DRAWING STAGE:
FOR CONSTRUCTION

MEP CONSULTANT:
HORIZON ENGINEERING CONSULTANT
HVAC, Plumbing & Fire protection Designer
94-B DREAM AVENUE, RAIWIND ROAD, LAHORE
TEL: 042-35325794, CELL: 0300-84467800

ARCHITECT:
KASWA DESIGN SERVICES
Consulting Architect & Interior Designers
379 TARIQ BLOCK, NEW GARDEN TOWN, LAHORE
042-35858456, 0336-5858450, kaswadesign@gmail.com

DATE MAY-2026

REVISION 00 MAY-2026

