


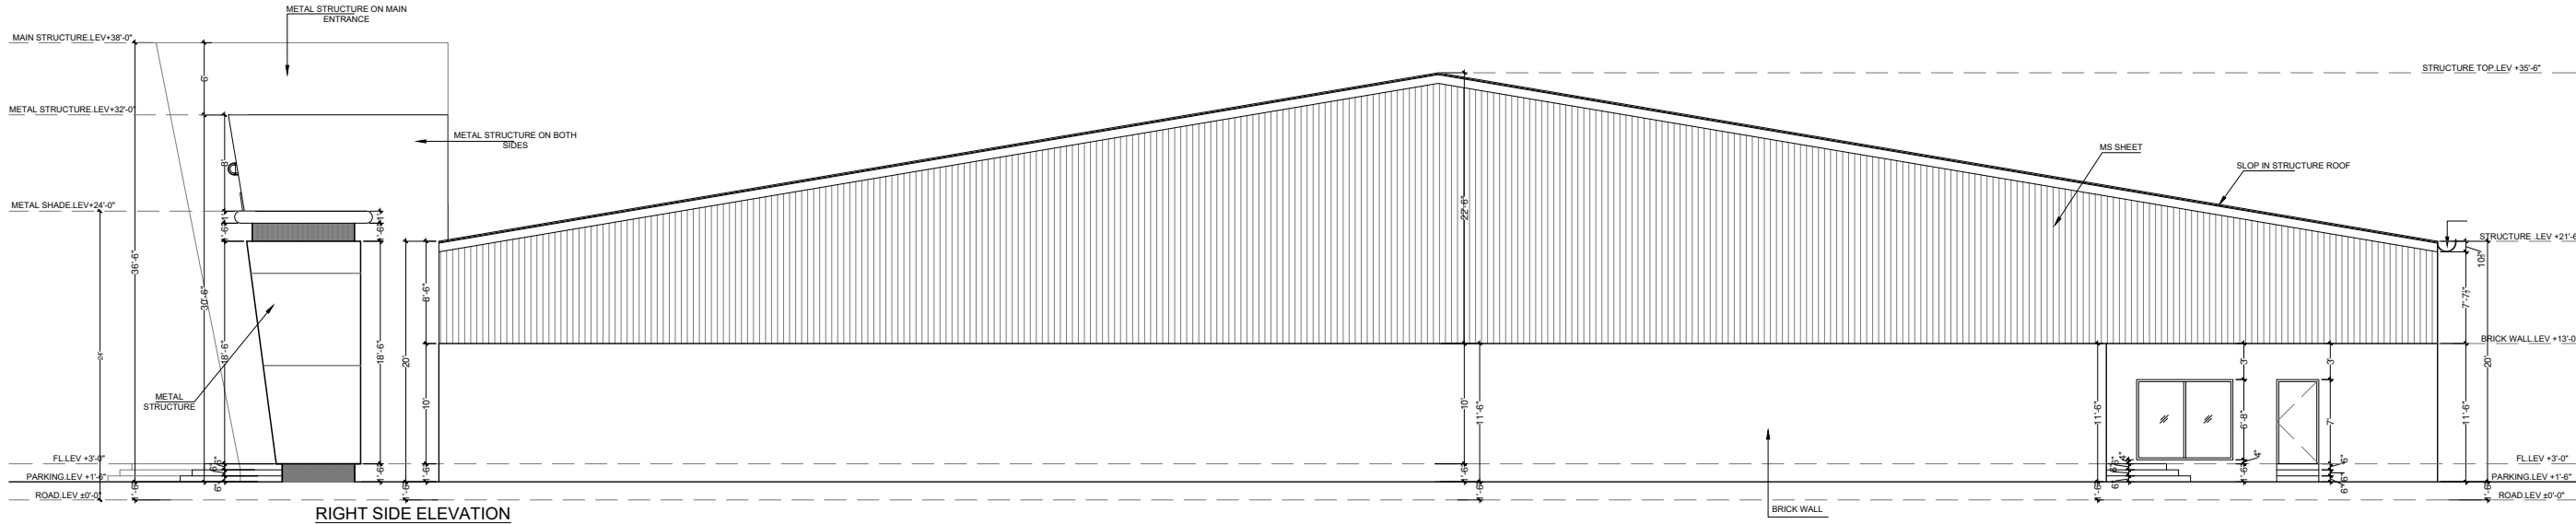

KASWA DESIGN SERVICES
Consulting Architect & Interior Designers
379 TARIQ BLOCK, NEW GARDEN TOWN, LAHORE
042-35858456, 0336-5858450, kaswadesign@gmail.com

ELECTRICAL CONSULTANT:

SCALE:

DATE: MAY-2026

DRAWN BY: BH.

CHECKED BY: AR.

DRAWING TITLE:

WORKING DRAWING

DRAWING DESCRIPTION:

MAIN BUILDING RIGHT SIDE ELEVATION

LOCATION

QADIRABAD

PROJECT:
EVENT COMPLEX QADIRABAD
FOR
MR.GUL NAWAZ KHAN

PROJECT CODE:
ARCHITECTS SIGNATURE:

DRAWING NO.:

AD-031

NO.

DATE

REVISION