


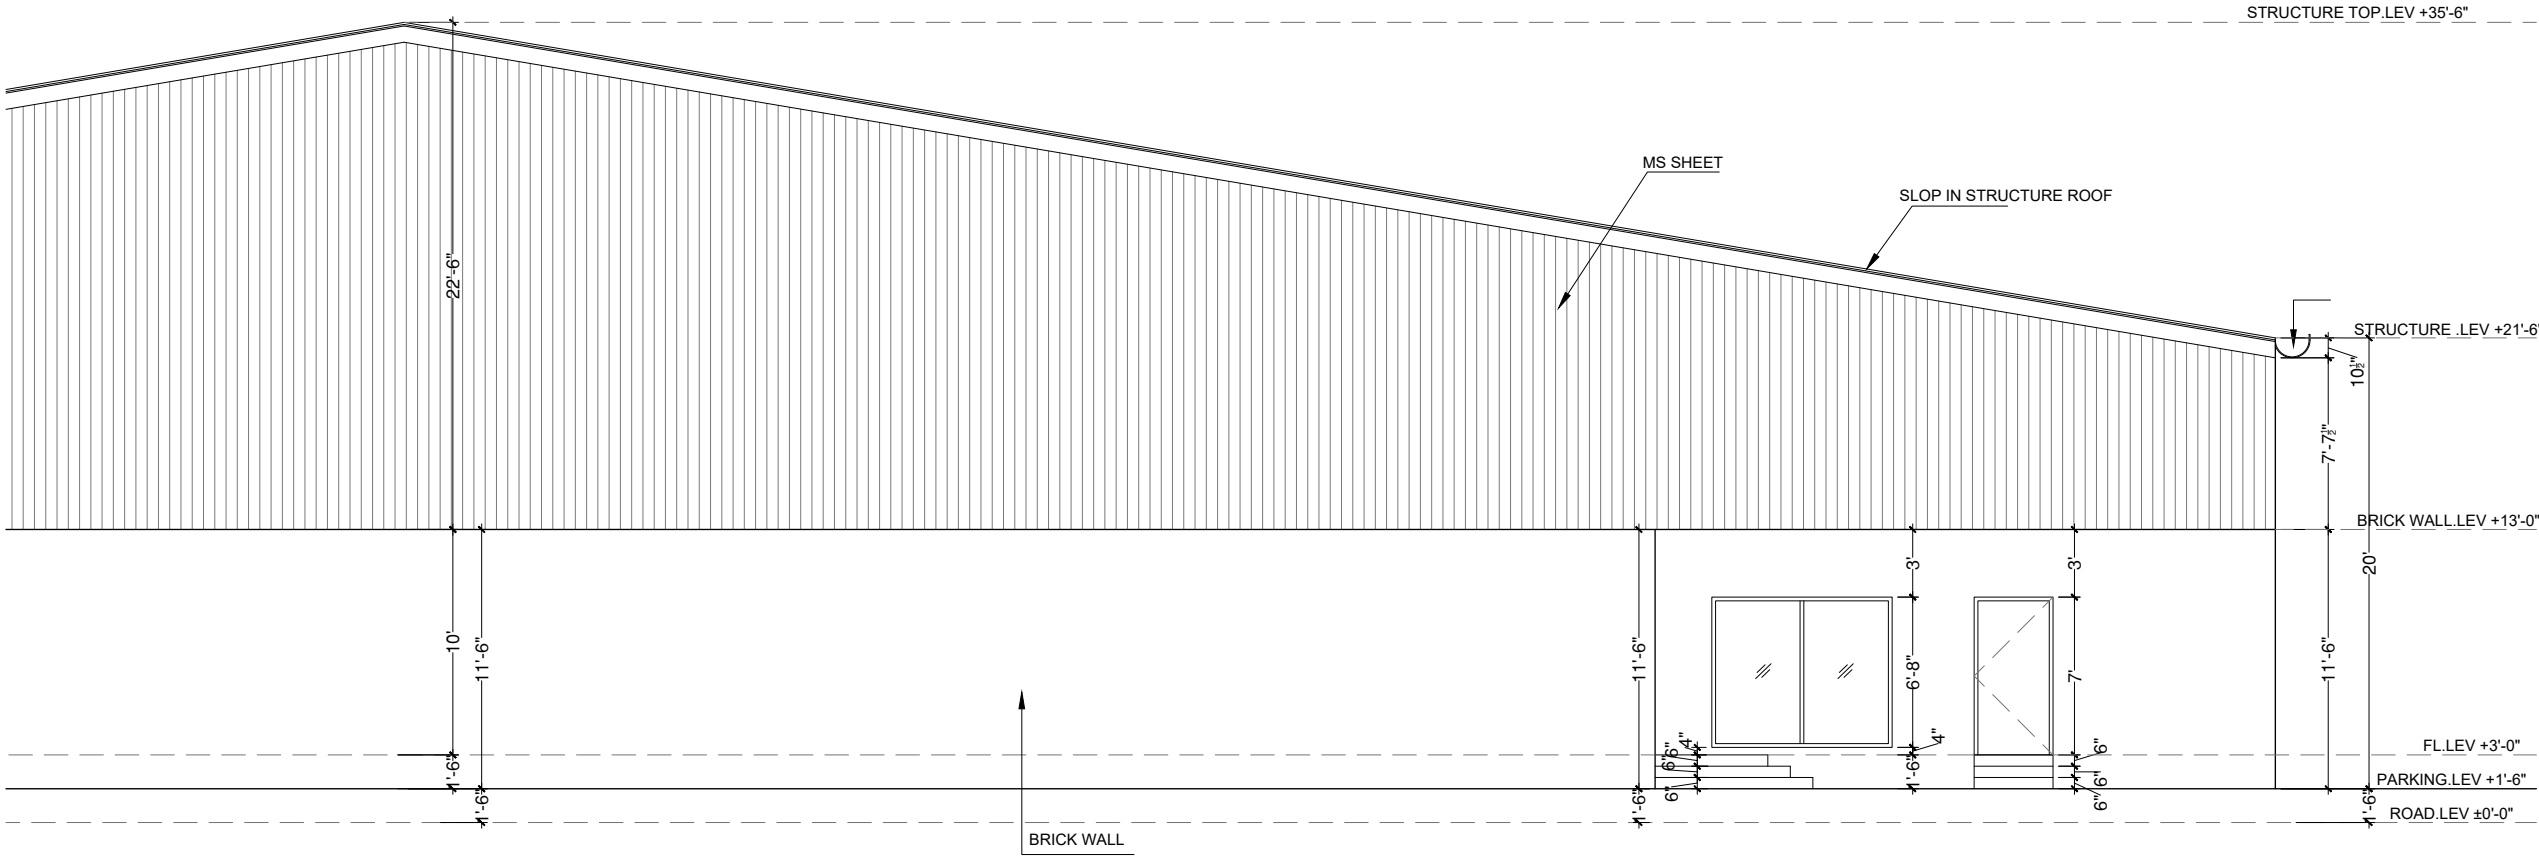

KASWA DESIGN SERVICES
Consulting Architect & Interior Designers
379 TARIQ BLOCK, NEW GARDEN TOWN, LAHORE
042-35858456, 0336-5858450, kaswadesign@gmail.com

STRUCTURAL CONSULTANT: ELECTRICAL CONSULTANT:

SCALE:

DATE: MAY-2026

DRAWN BY: BH.

CHECKED BY: AR.

DRAWING TITLE:

WORKING DRAWING

DRAWING DESCRIPTION:
MAIN BUILDING RIGHT SIDE ELEVATION
BLOWUP-02

LOCATION

QADIRABAD

PROJECT:

EVENT COMPLEX QADIRABAD

FOR

MR.GUL NAWAZ KHAN

PROJECT CODE:

ARCHITECTS SIGNATURE:

DRAWING NO.:

AD-033

NO.

DATE

REVISION