


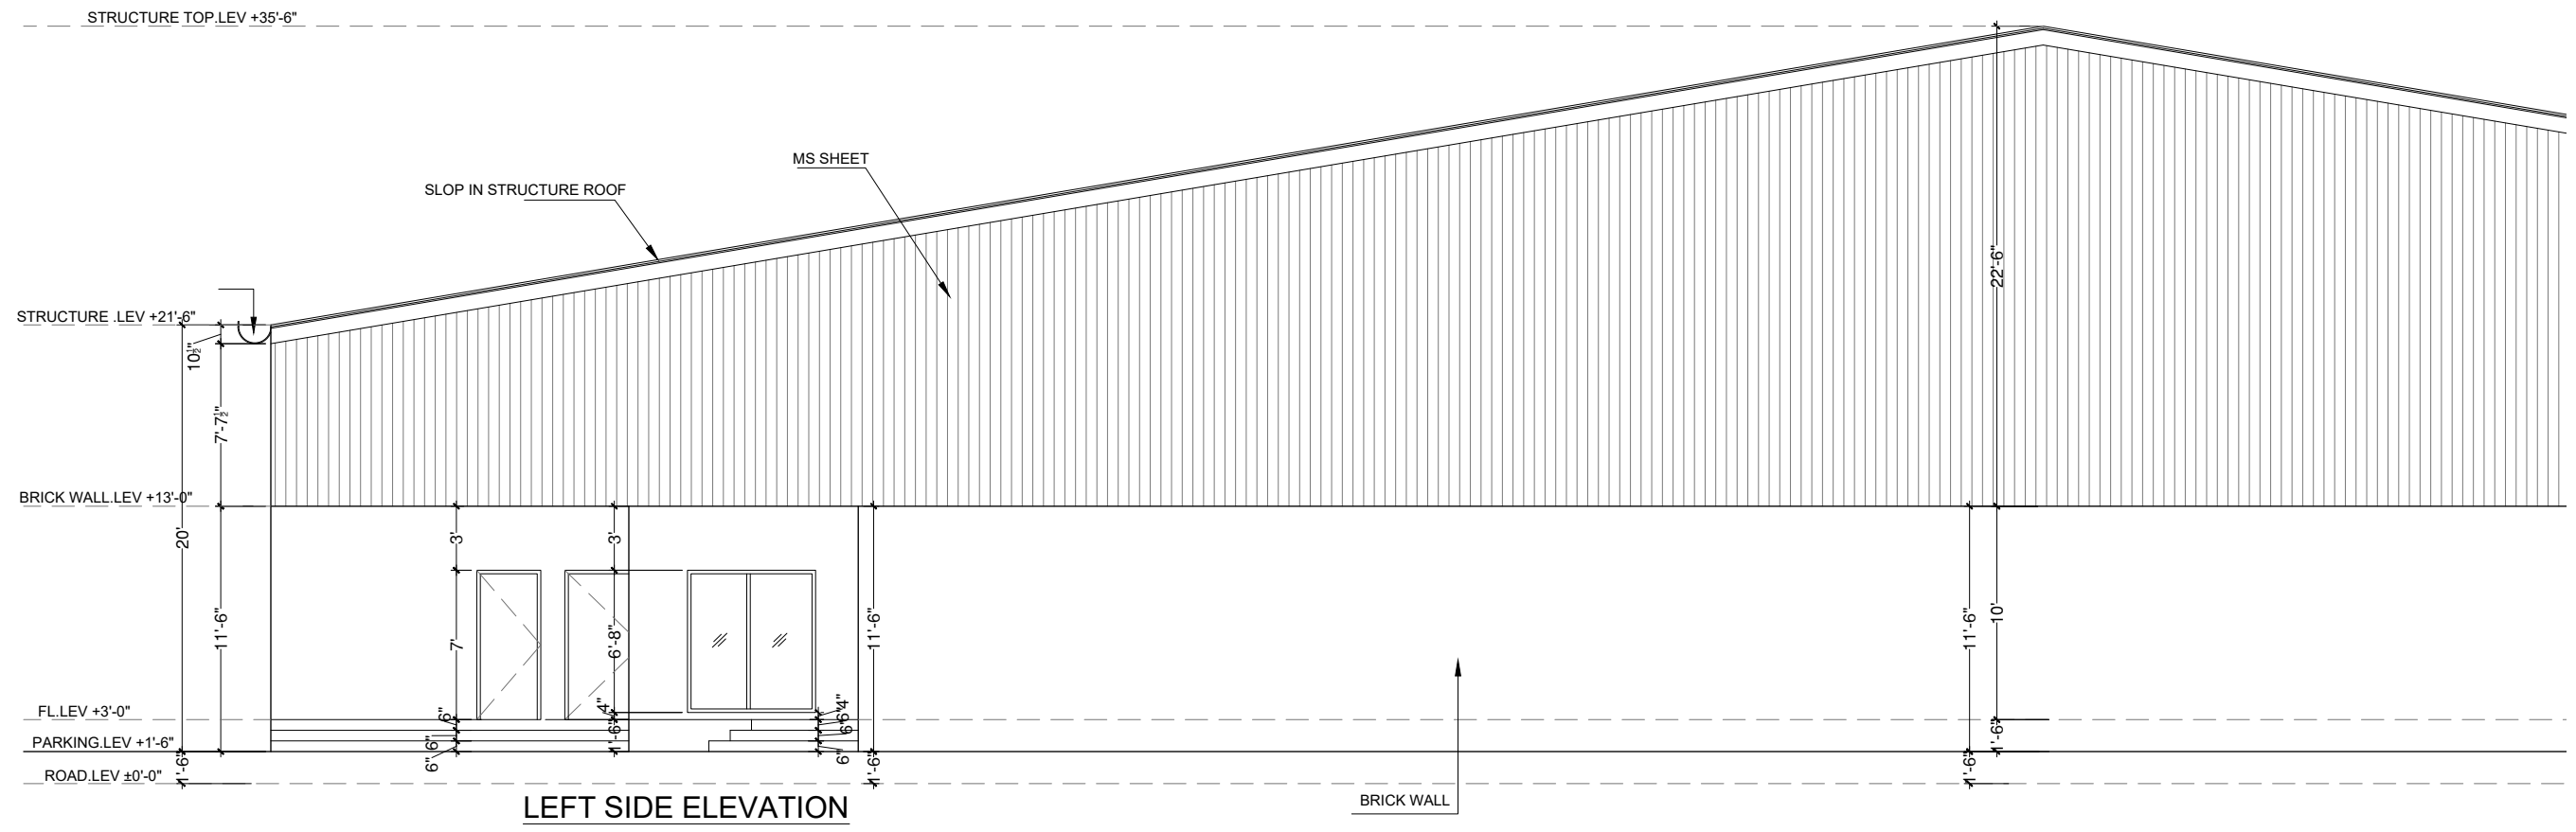

KASWA DESIGN SERVICES
Consulting Architect & Interior Designers
379 TARIQ BLOCK, NEW GARDEN TOWN, LAHORE
042-35858456, 0336-5858450, kaswadesign@gmail.com

STRUCTURAL CONSULTANT:

SCALE:

DRAWING TITLE:

WORKING DRAWING

PROJECT:

PROJECT: **EVENT COMPLEX QADIRABAD**

DRAWING NO.:

NO.:
AD-035