


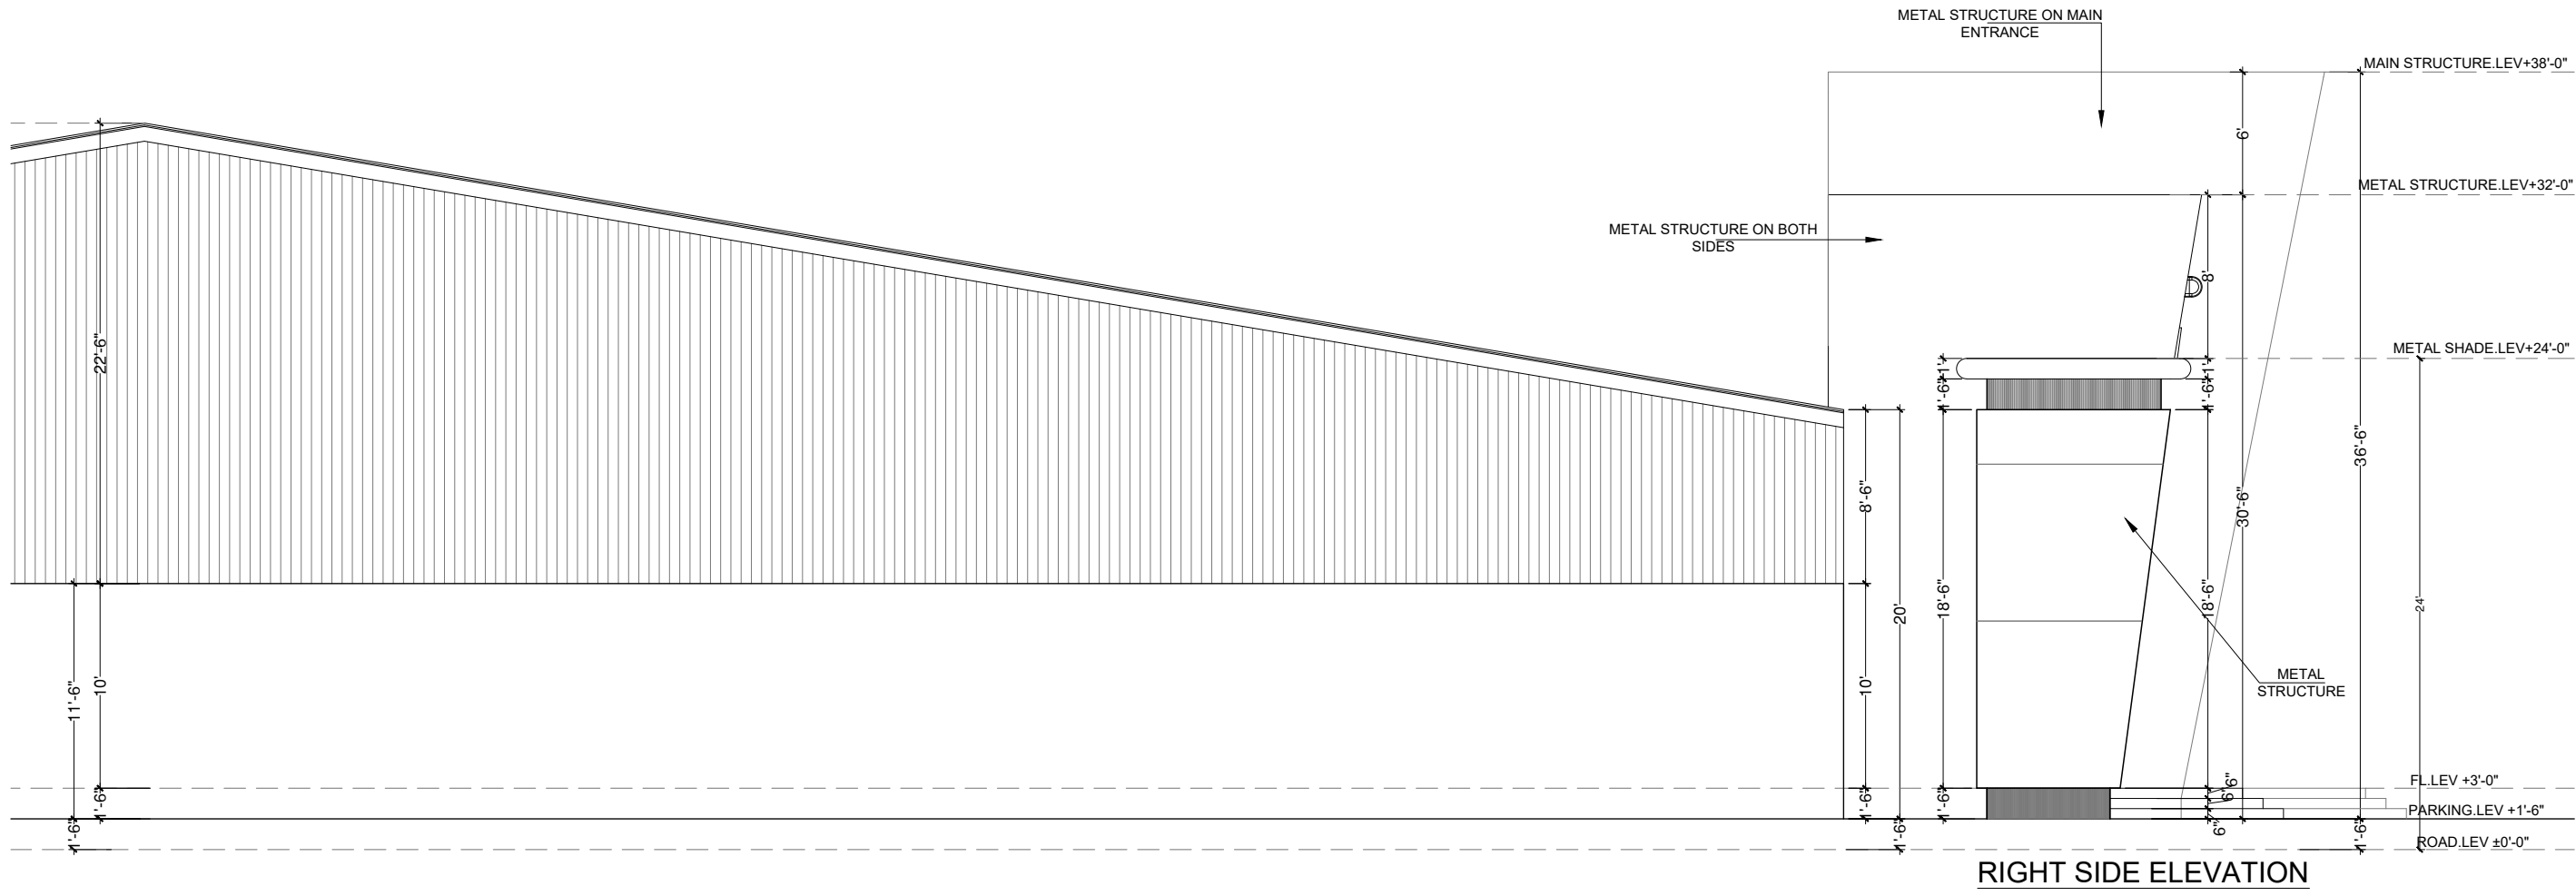

KASWA DESIGN SERVICES Consulting Architect & Interior Designers 379 TARIQ BLOCK, NEW GARDEN TOWN, LAHORE 042-35858456, 0336-5858450, kaswadesign@gmail.com	STRUCTURAL CONSULTANT:		ELECTRICAL CONSULTANT:		
	SCALE:		DRAWING TITLE:		
	DATE:	MAY-2026	WORKING DRAWING		
	DRAWN BY:	B.H.	DRAWING DESCRIPTION: MAIN BUILDING LEFT SIDE ELEVATION BLOWUP-02		
	CHECKED BY:	A.R.	LOCATION QADIRABAD		
PROJECT:		PROJECT CODE:		ARCHITECTS SIGNATURE:	
EVENT COMPLEX QADIRABAD FOR MR.GUL NAWAZ KHAN					
DRAWING NO.:		NO.		DATE	
AD-036				REVISION	