


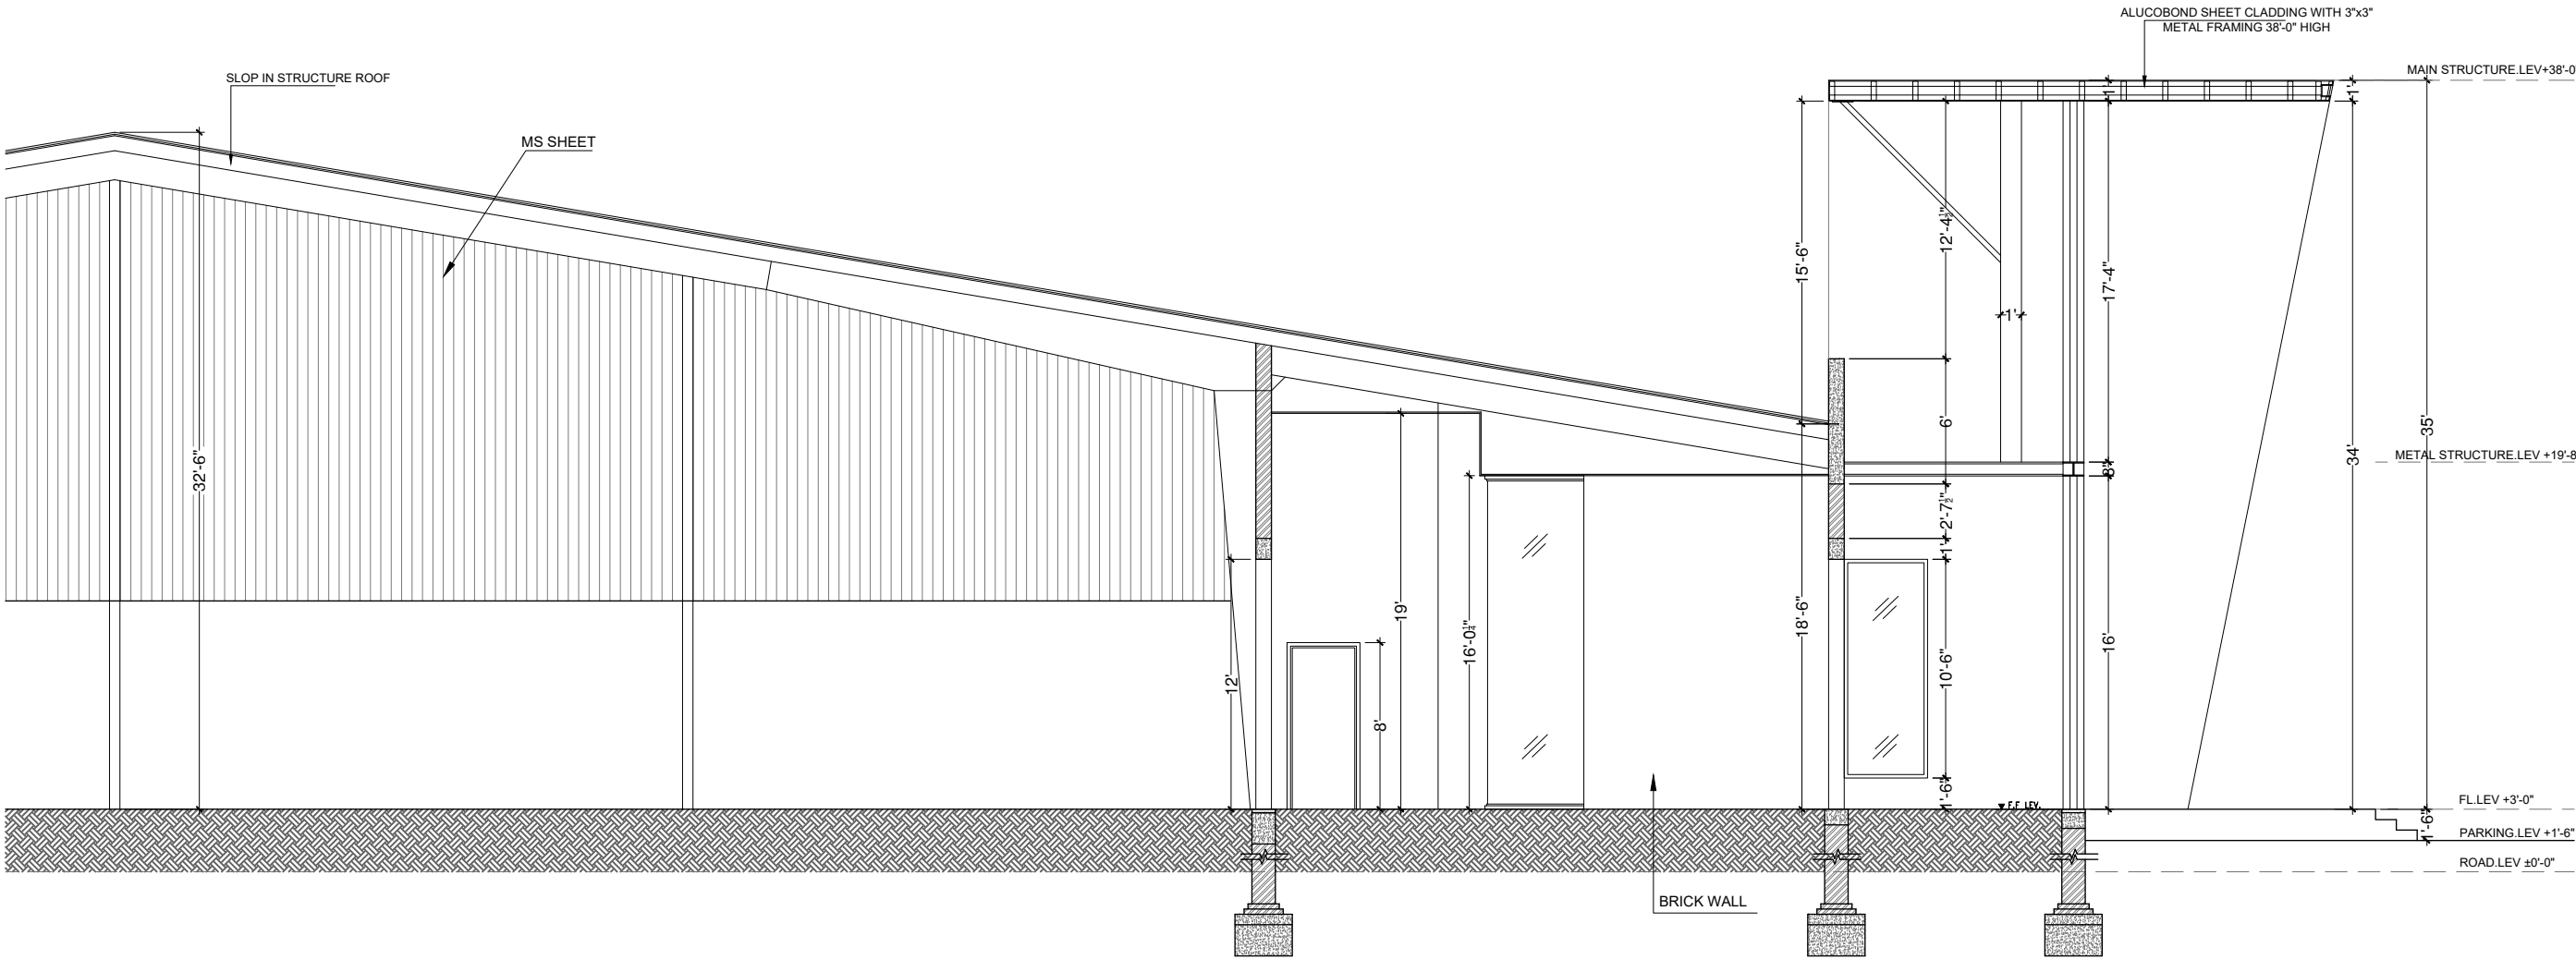

KASWA DESIGN SERVICES
Consulting Architect & Interior Designers
379 TARIQ BLOCK, NEW GARDEN TOWN, LAHORE
042-36868456, 0336-5858450, kaswadesign@gmail.com

ELECTRICAL CONSULTANT:

SCALE:

DATE: MAY-2026

DRAWN BY: B.H.

CHECKED BY: A.R.

DRAWING TITLE: WORKING DRAWING

DRAWING DESCRIPTION:

MAIN BUILDING SECTION BLOWUP-02

LOCATION

QADIRABAD

PROJECT: EVENT COMPLEX QADIRABAD
FOR MR.GUL NAWAZ KHAN

PROJECT CODE: ARCHITECTS SIGNATURE:

DRAWING NO.:

AD-039

NO.

DATE

REVISION