


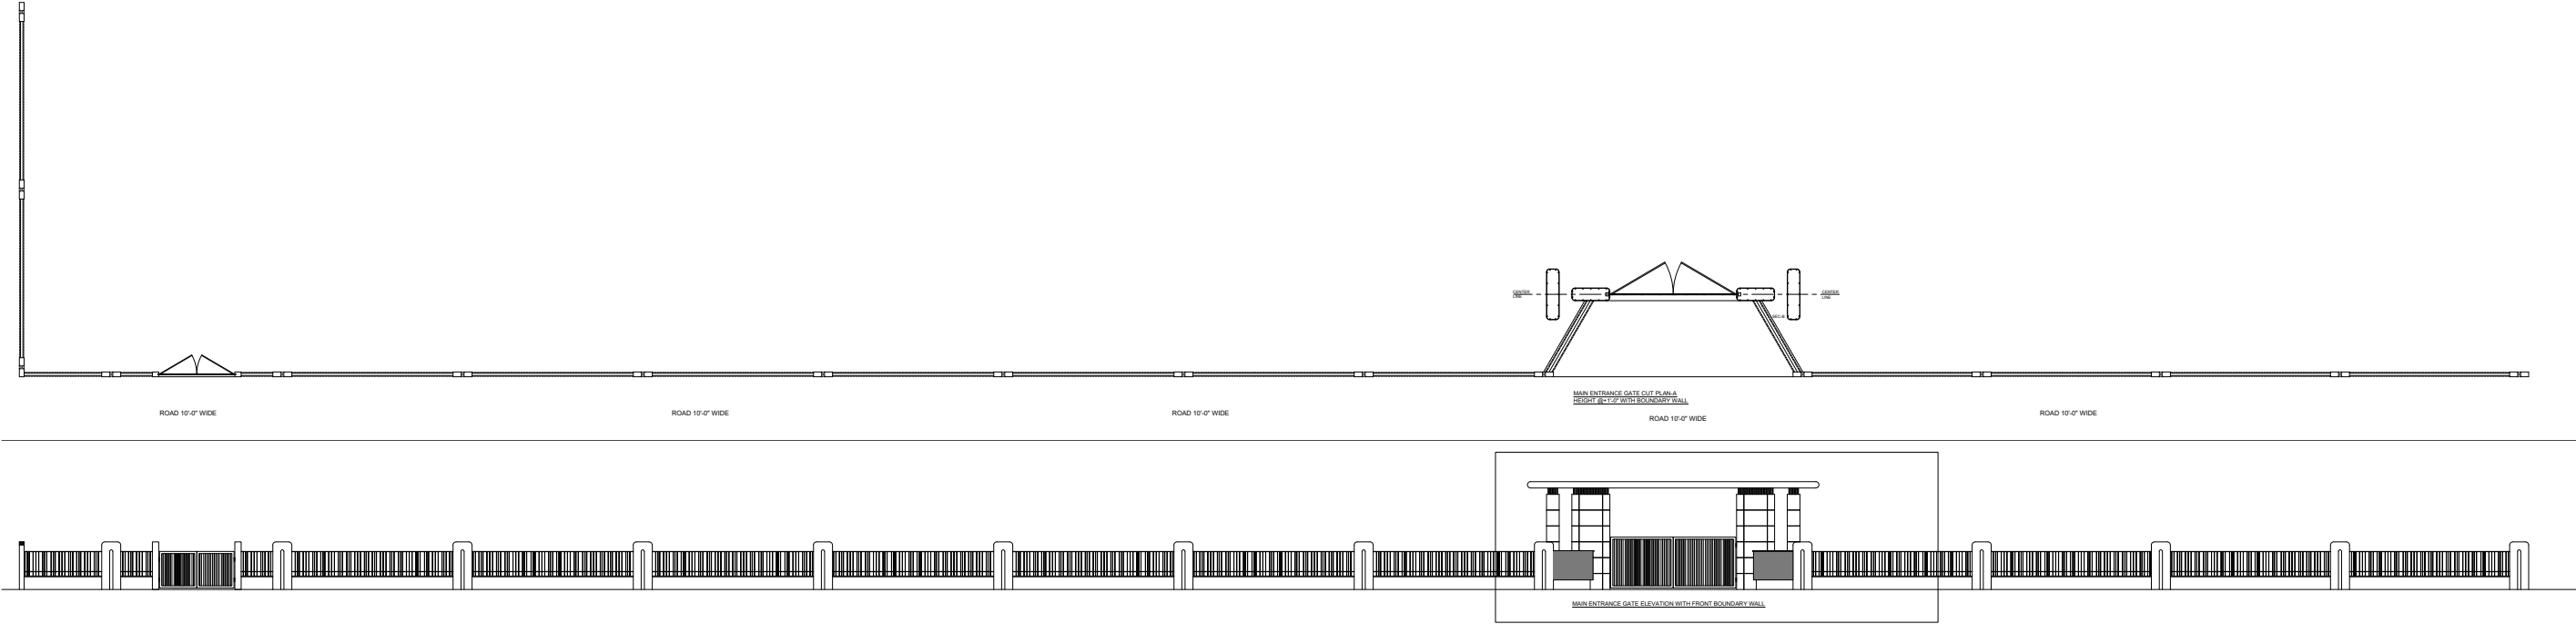

KASWA DESIGN SERVICES
Consulting Architect & Interior Designers
379 TARIQ BLOCK, NEW GARDEN TOWN, LAHORE
042-35858456, 0336-5858450, kaswadesign@gmail.com

ELECTRICAL CONSULTANT:

SCALE:

DATE:

MAY-2026

DRAWN BY:

BH.

CHECKED BY:

AR.

DRAWING TITLE:

WORKING DRAWING

DRAWING DESCRIPTION:
MAIN GATE WITH FRONT BOUNDARY
WALL MASTER PLAN & ELEVATION
LOCATION

PROJECT:
EVENT COMPLEX QADIRABAD
FOR
MR.GUL NAWAZ KHAN

PROJECT CODE:
ARCHITECTS SIGNATURE:

DRAWING NO.:

AD-043

NO.

DATE

REVISION