




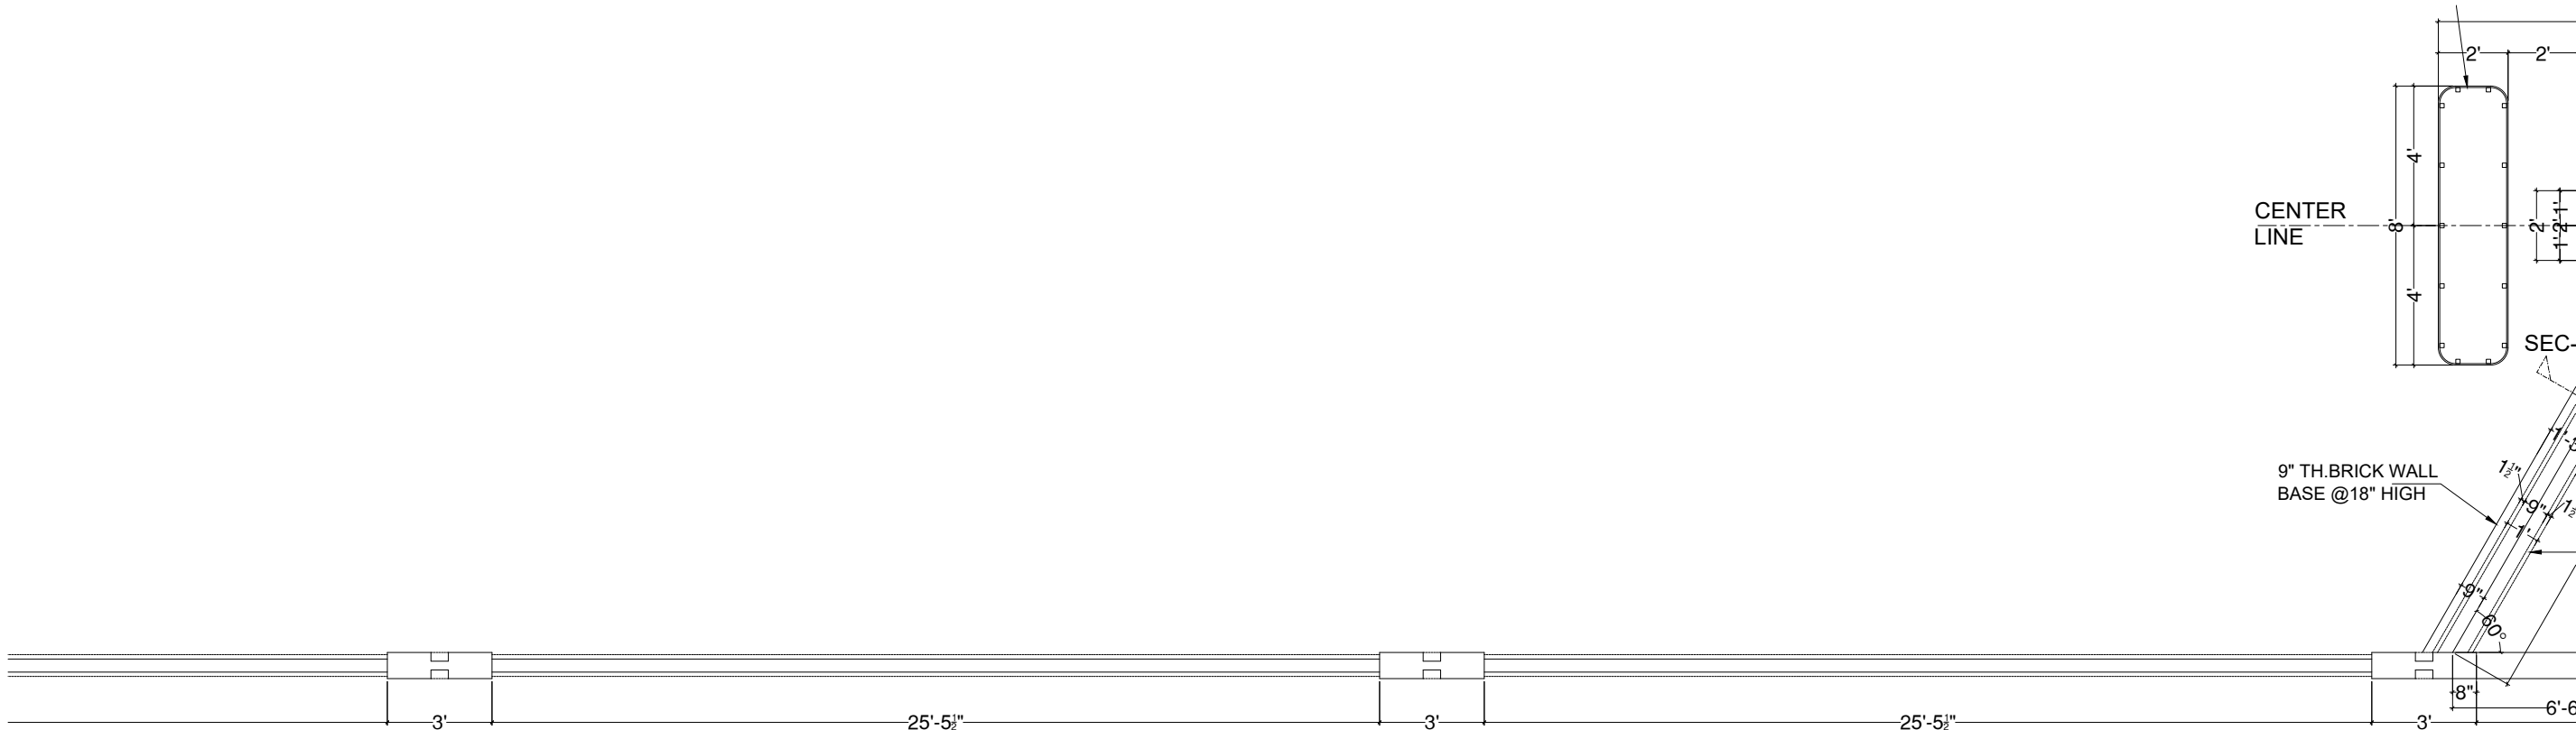


ROAD 10'-0" WIDE

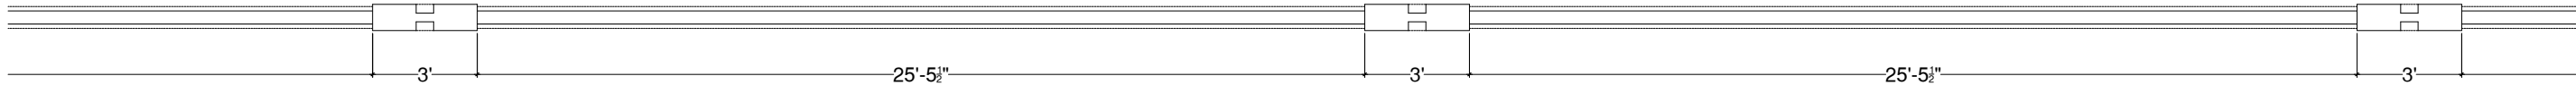

ROAD 10'-0" \ '

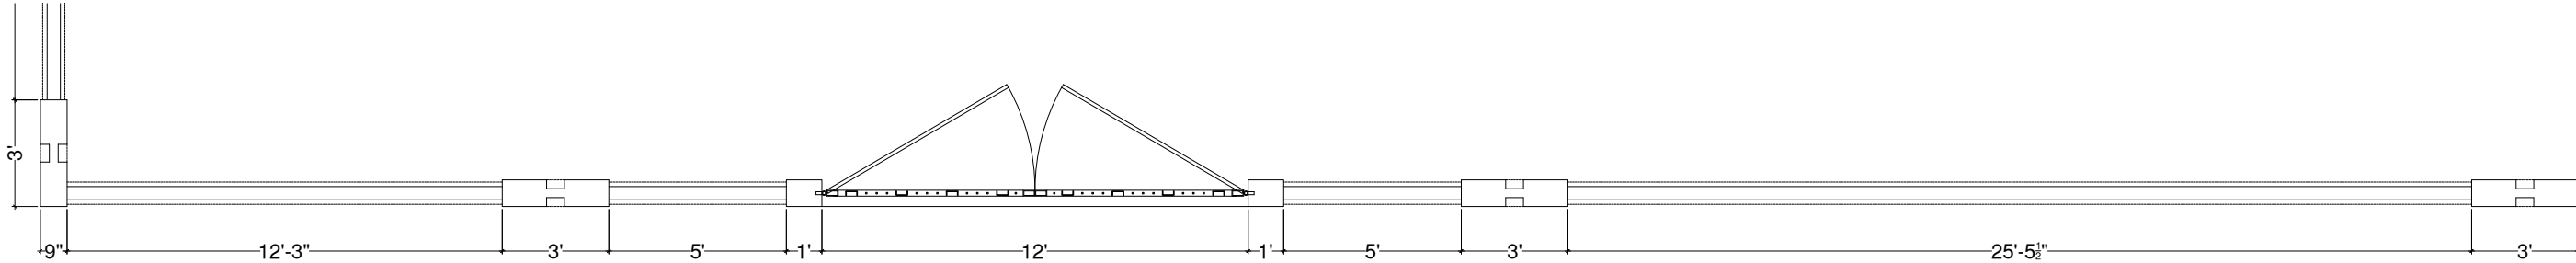

ROAD 10'-0" WIDE

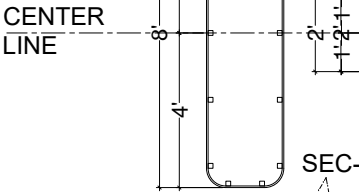

9" TH. BRICK WALL
BASE @ 18" HIGH

DRAWING NO.:		AD-045	
PROJECT:		EVENT COMPLEX QADIRABAD	
DRAWING TITLE:		FOR MR. GUL NAWAZ KHAN	
DRAWING DESCRIPTION:		FRONT BOUNDARY WALL DIVISION PLANS	
SCALE:		QADIRABAD	
DATE:		MAY-2026	
DRAWN BY:		BH.	
CHECKED BY:		AR.	
STRUCTURAL CONSULTANT:		ELECTRICAL CONSULTANT:	
KASWA DESIGN SERVICES		CONSULTING ARCHITECT & INTERIOR DESIGNERS	
379 TARIQ BLOCK, NEW GARDEN TOWN, LAHORE		042-35858456, 0336-5858450, kaswadesign@gmail.com	
PROJECT CODE:		ARCHITECT'S SIGNATURE:	
NO.		DATE	
NO.		REVISION	