




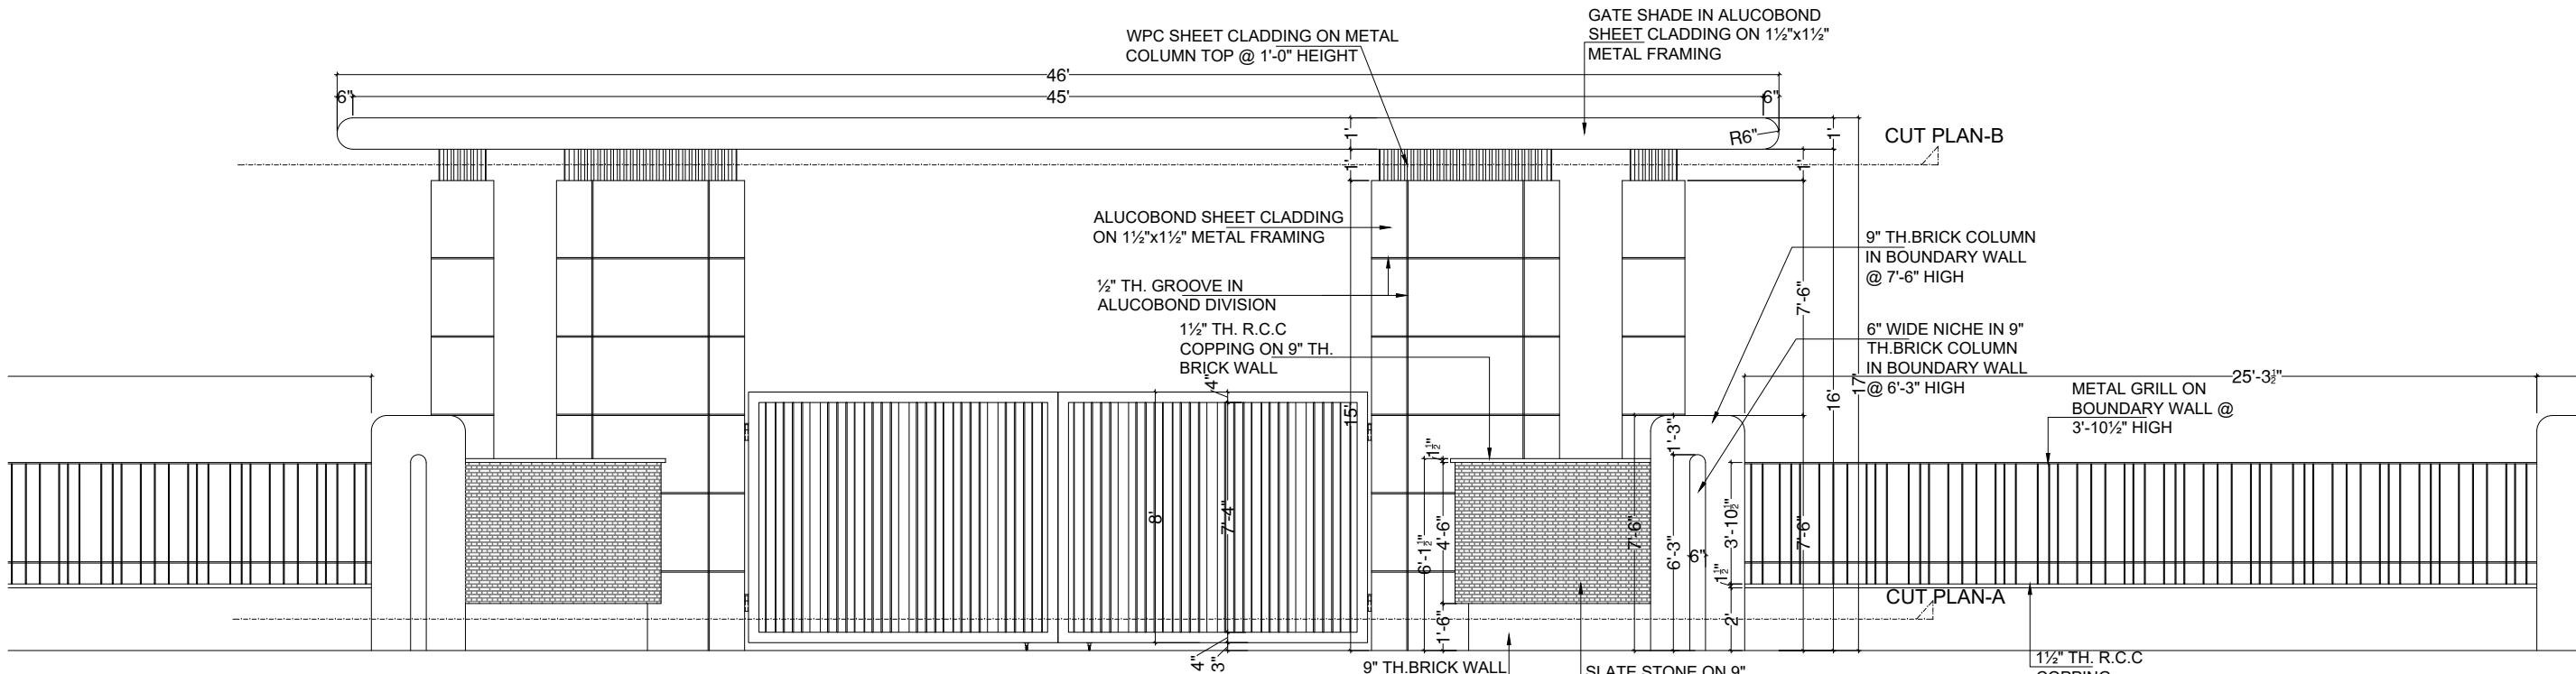

MAIN ENTRANCE GATE ELEVATION WITH FRONT BOUNDARY WALL

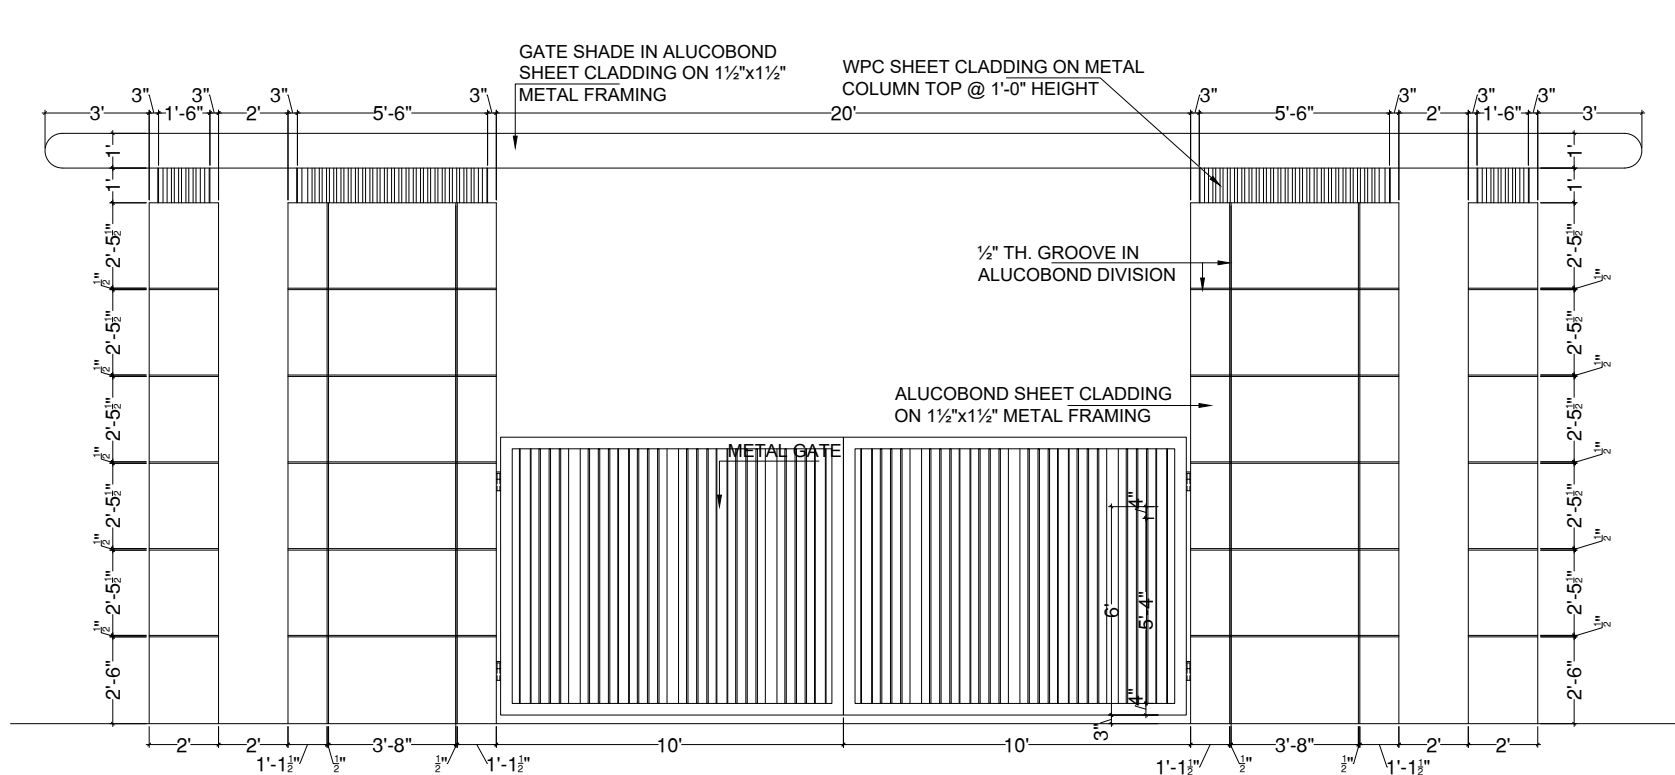

MAIN ENTRANCE GATE ELEVATION

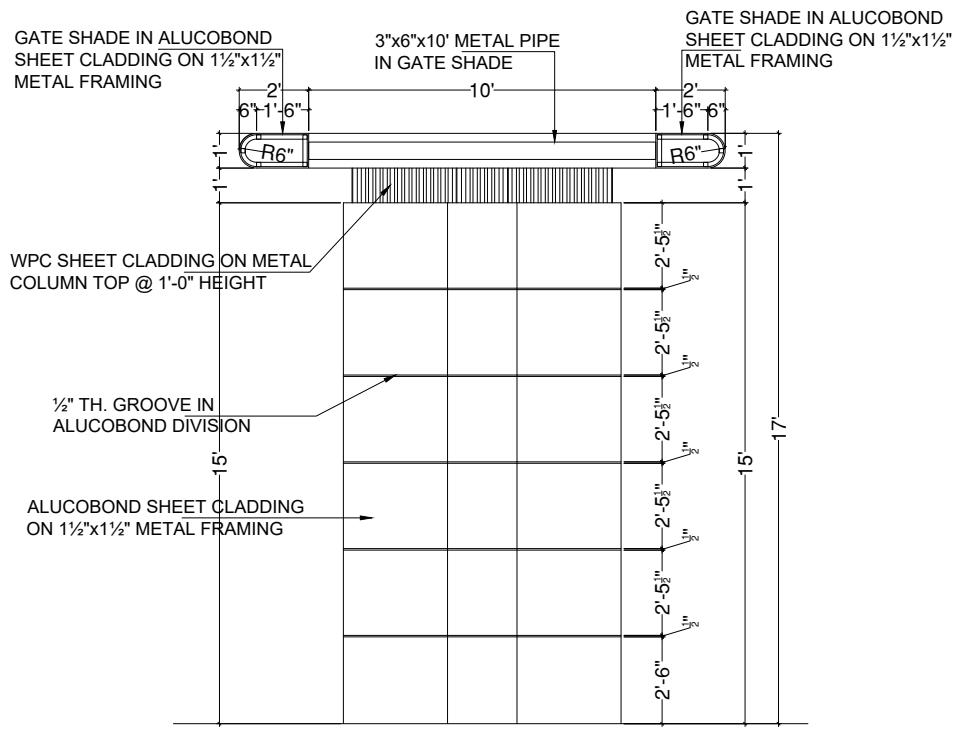

MAIN ENTRANCE GATE SECTION-A

DRAWING NO.:		AD-047	
PROJECT:		EVENT COMPLEX QADIRABAD	
FOR		MR.GUL NAWAZ KHAN	
PROJECT CODE:		ARCHITECTS SIGNATURE:	
DRAWING TITLE:		WORKING DRAWING	
DRAWING DESCRIPTION:		MAIN GATE ELEVATION & SECTION DETAIL	
SCALE:		QADIRABAD	
DATE:		MAY-2026	
DRAWN BY:		BH.	
CHECKED BY:		AR.	
STRUCTURAL CONSULTANT:		ELECTRICAL CONSULTANT:	
KASWA DESIGN SERVICES		CONSULTING ARCHITECT & INTERIOR DESIGNERS	
379 TARIQ BLOCK, NEW GARDEN TOWN, LAHORE		042-35858456, 0336-5858450, kaswadesign@gmail.com	