
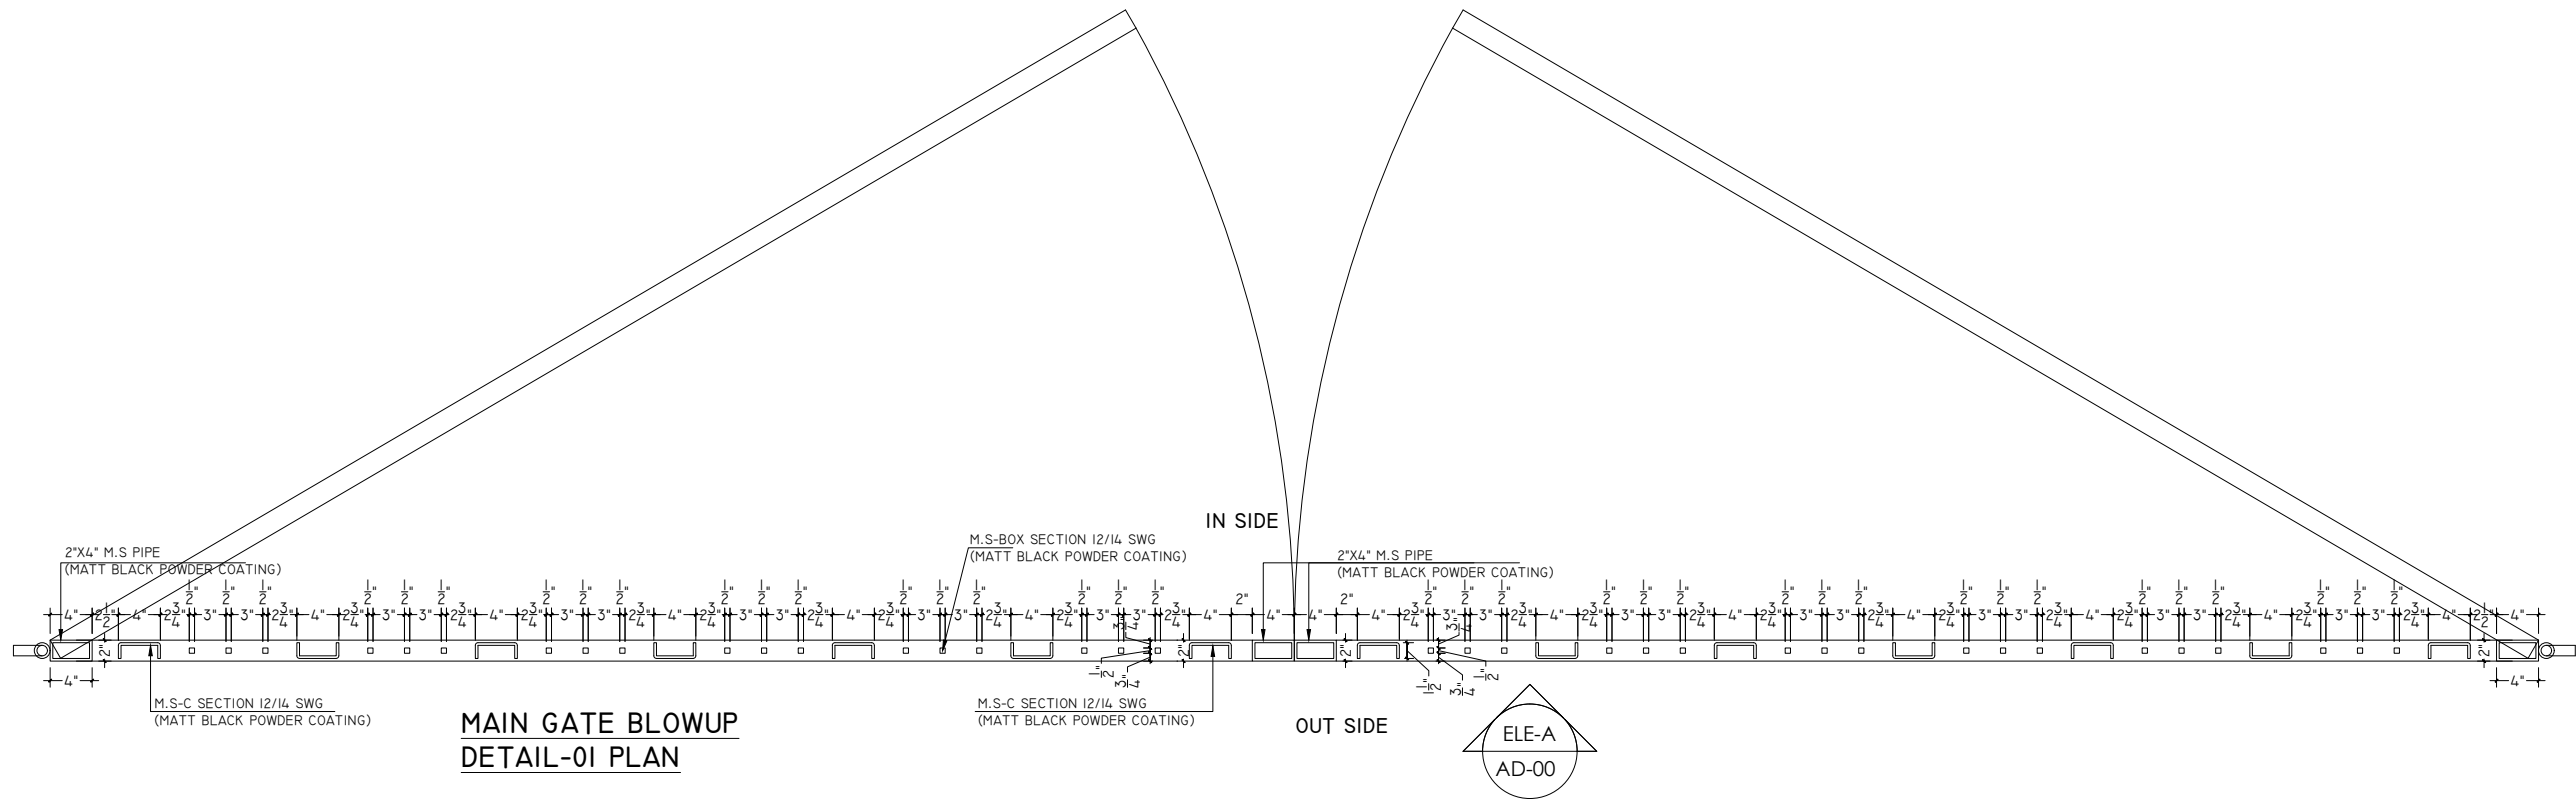


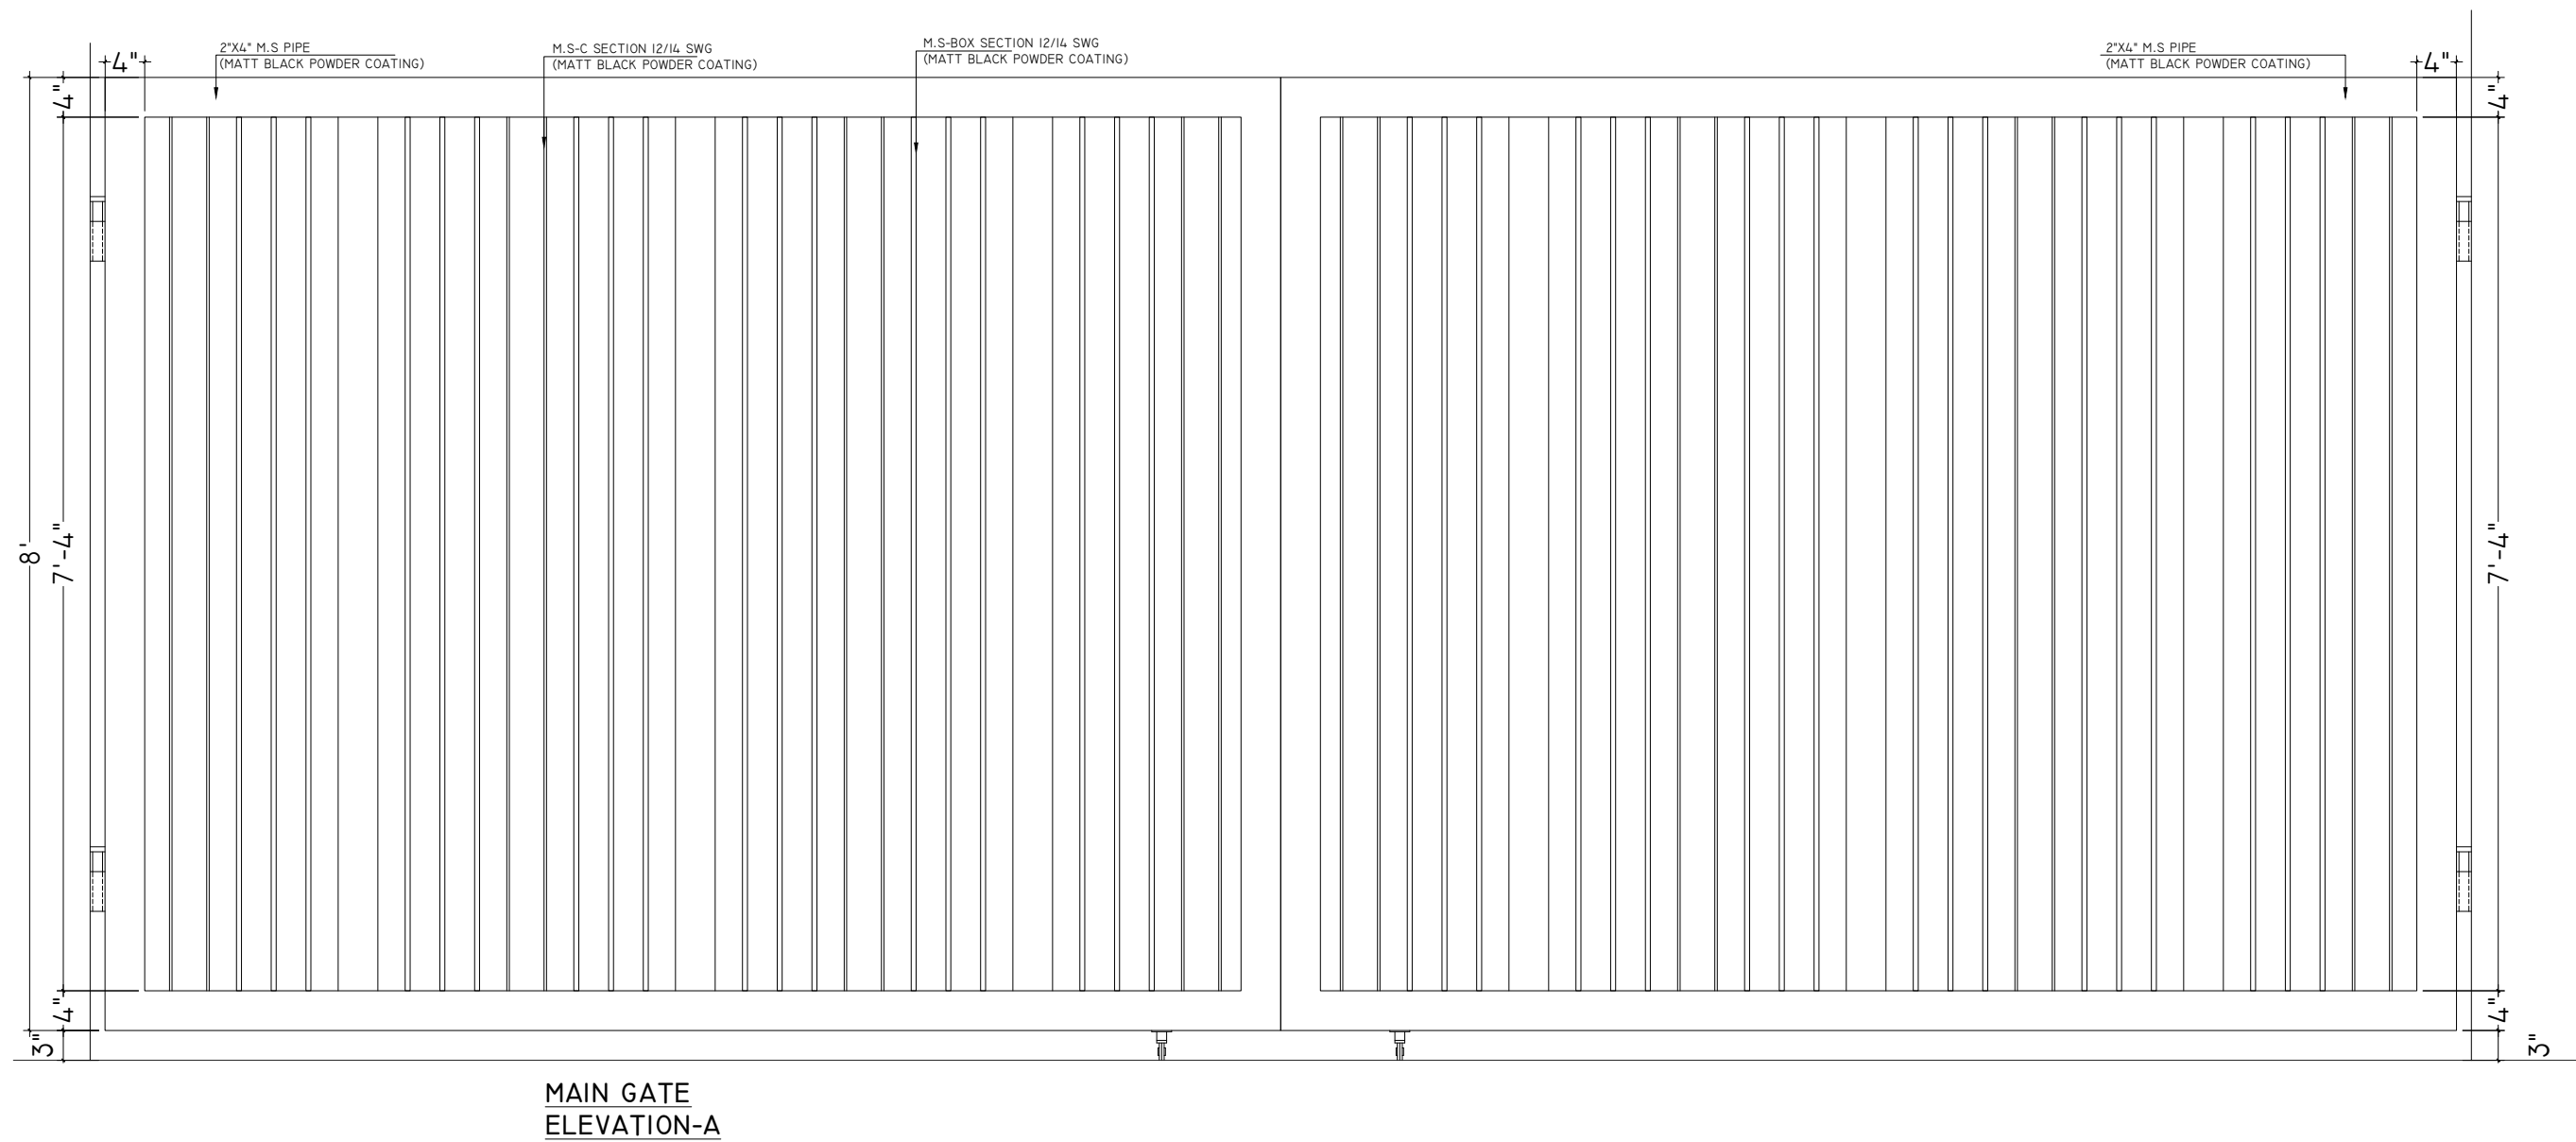

KASWA DESIGN SERVICES Consulting Architect & Interior Designers 379 TARIQ BLOCK, NEW GARDEN TOWN, LAHORE 042-35858456, 0336-5858450, kaswadesign@gmail.com STRUCTURAL CONSULTANT: ELECTRICAL CONSULTANT:	SCALE:	N.T.S	DRAWING TITLE:	PROJECT:	DRAWING NO.:		
	DATE:	MAY-2026	DRAWING DESCRIPTION:	FOR	AD-049		
	DRAWN BY:	B.H.	MAIN GATE BLOWUP DETAIL-01	MR.GUL NAWAZ KHAN	NO.	DATE	REVISION
	CHECKED BY:	AR.	LOCATION	PROJECT CODE:			
			QADIRABAD	ARCHITECTS SIGNATURE:			