


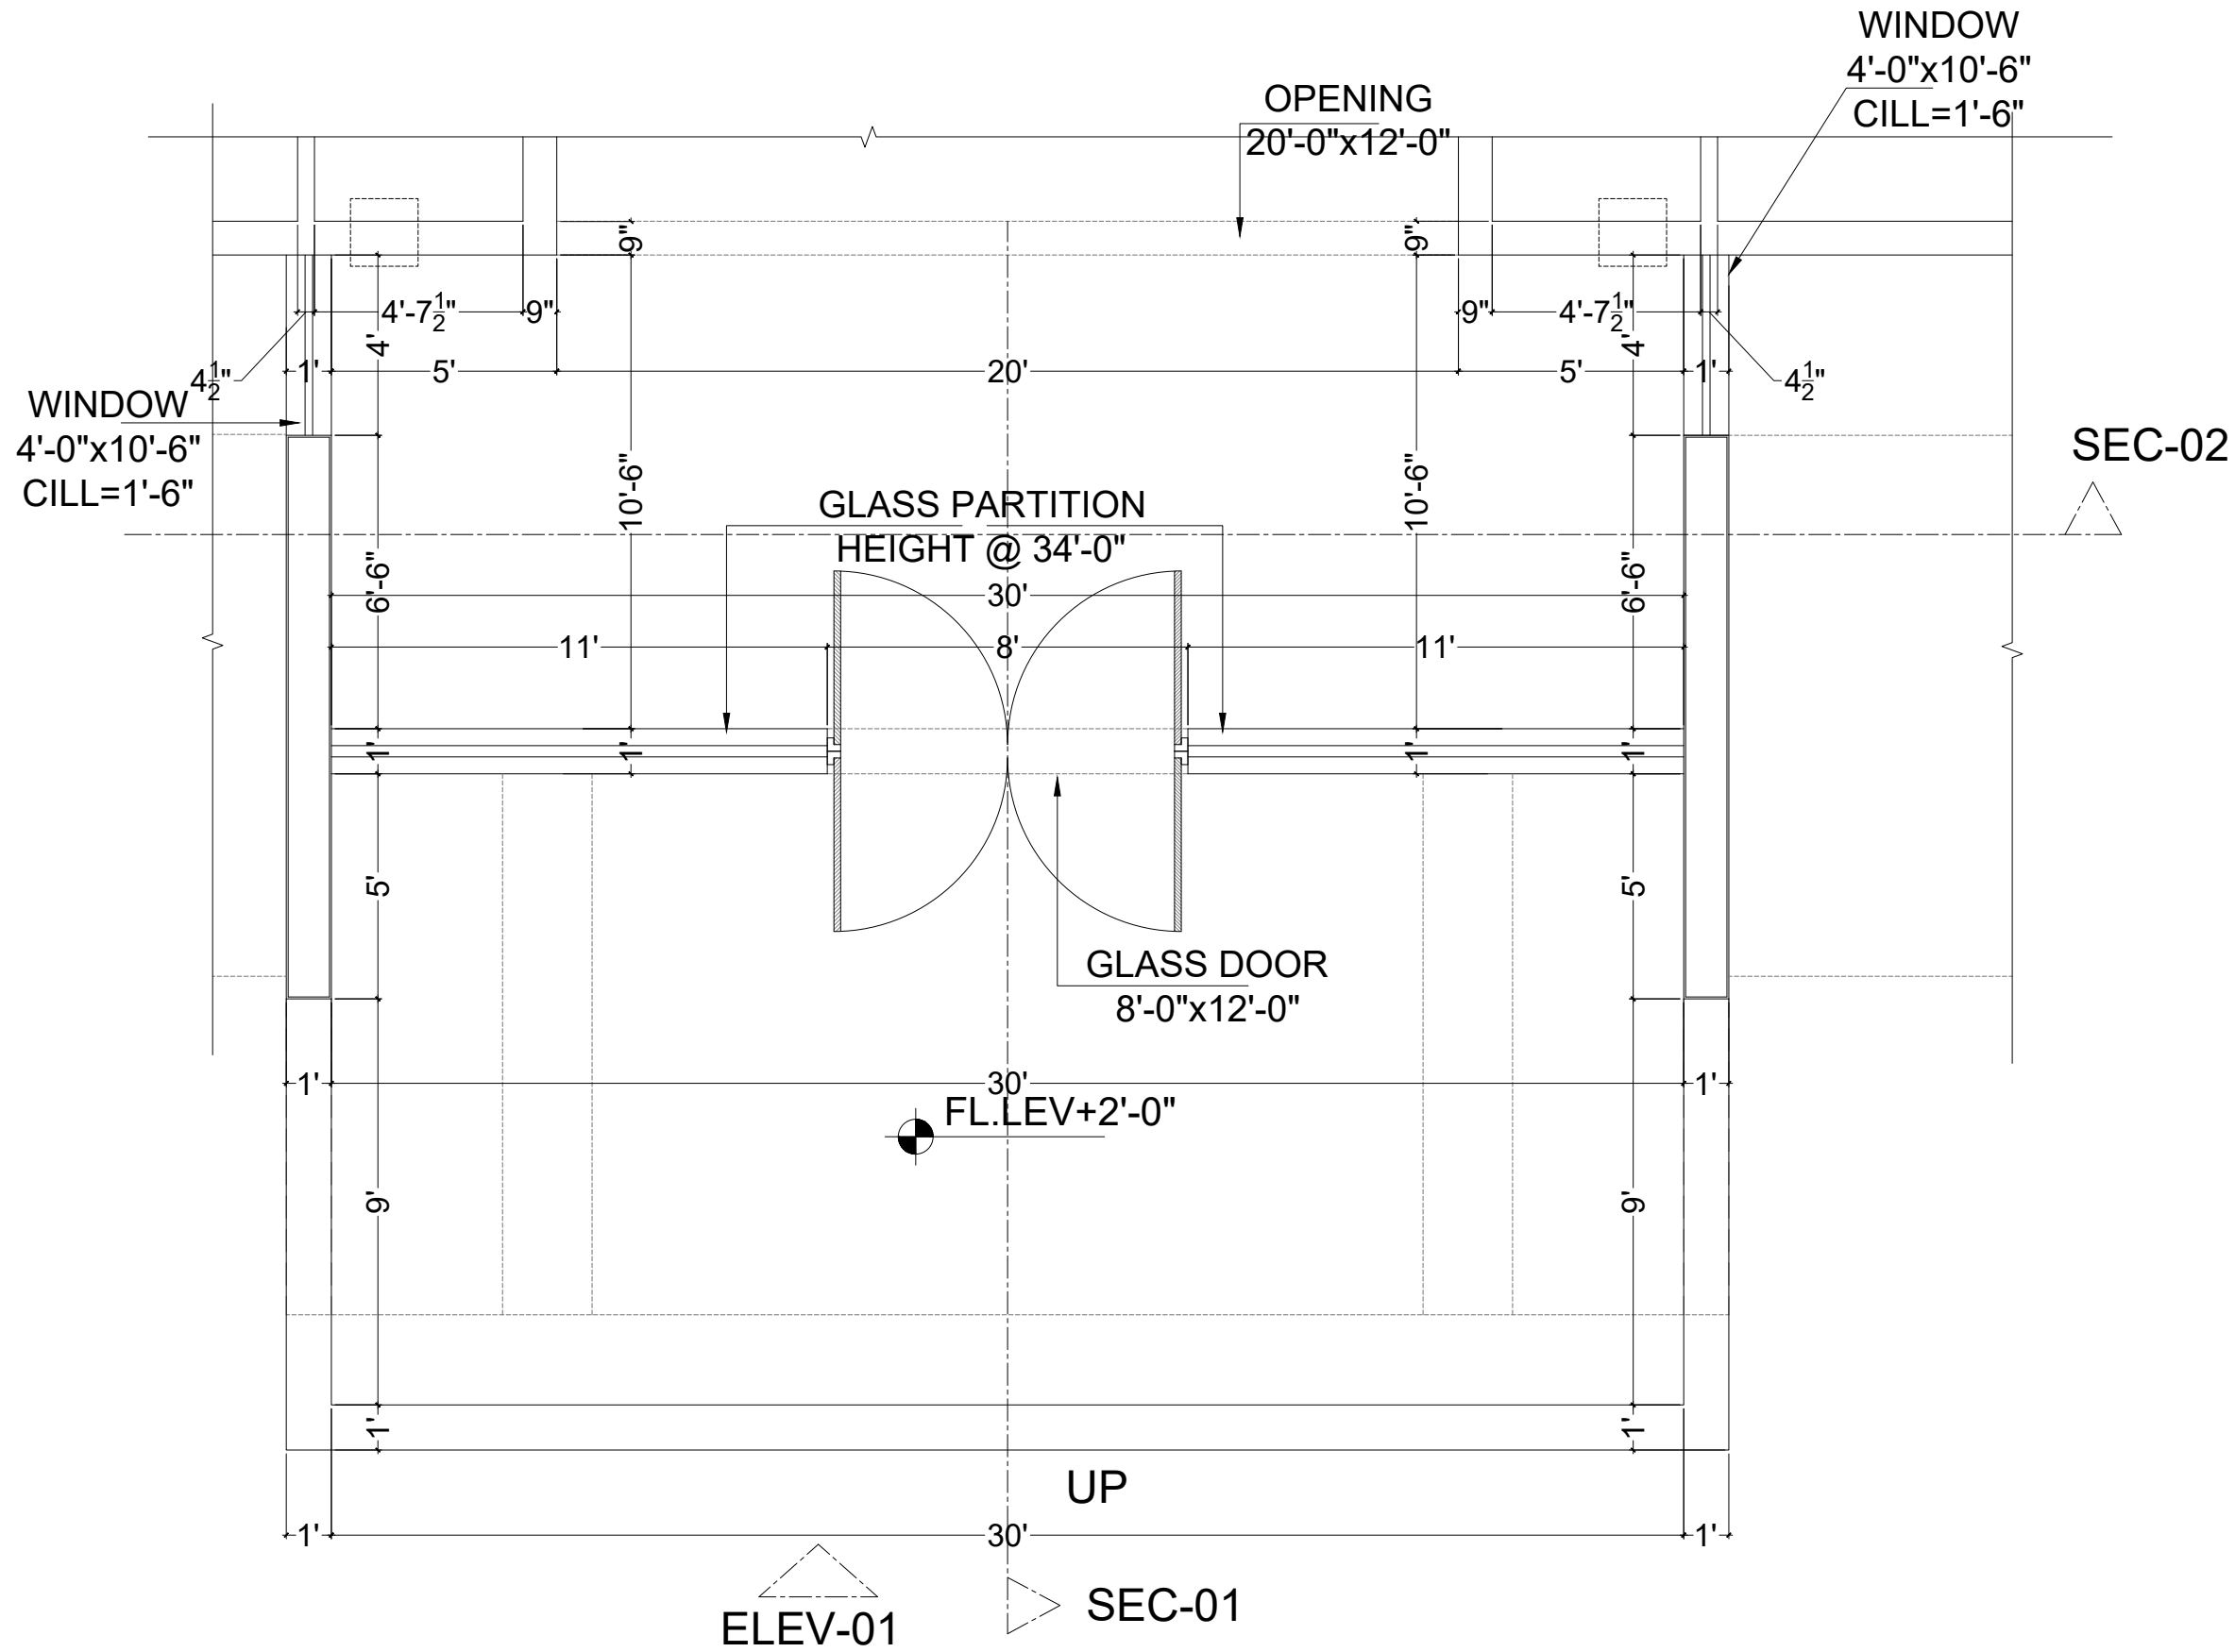

PLAN BLOWUP DETAIL-01

 KASWA DESIGN SERVICES Consulting Architect & Interior Designers 379, TARIO BLOCK, NEW GARDEN TOWN, LAHORE 042-35858456, 0336-5858450, kaswadesign@gmail.com	STRUCTURAL CONSULTANT:		ELECTRICAL CONSULTANT:	
	SCALE:	N.T.S	DRAWN BY:	CHECKED BY:
	DATE:	MAY-2026		
	DRAWN BY:	BH.		
	DRAWING TITLE:		DESIGN INTENT	LOCATION
DRAWING DESCRIPTION:		PLAN BLOWUP DETAIL-01		
PROJECT:		EVENT COMPLEX QADIRABAD		
FOR		MR.GUL NAWAZ KHAN	PROJECT CODE:	ARCHITECT'S SIGNATURE:
DRAWING NO.:		AD-051	NO.	DATE
				REVISION