


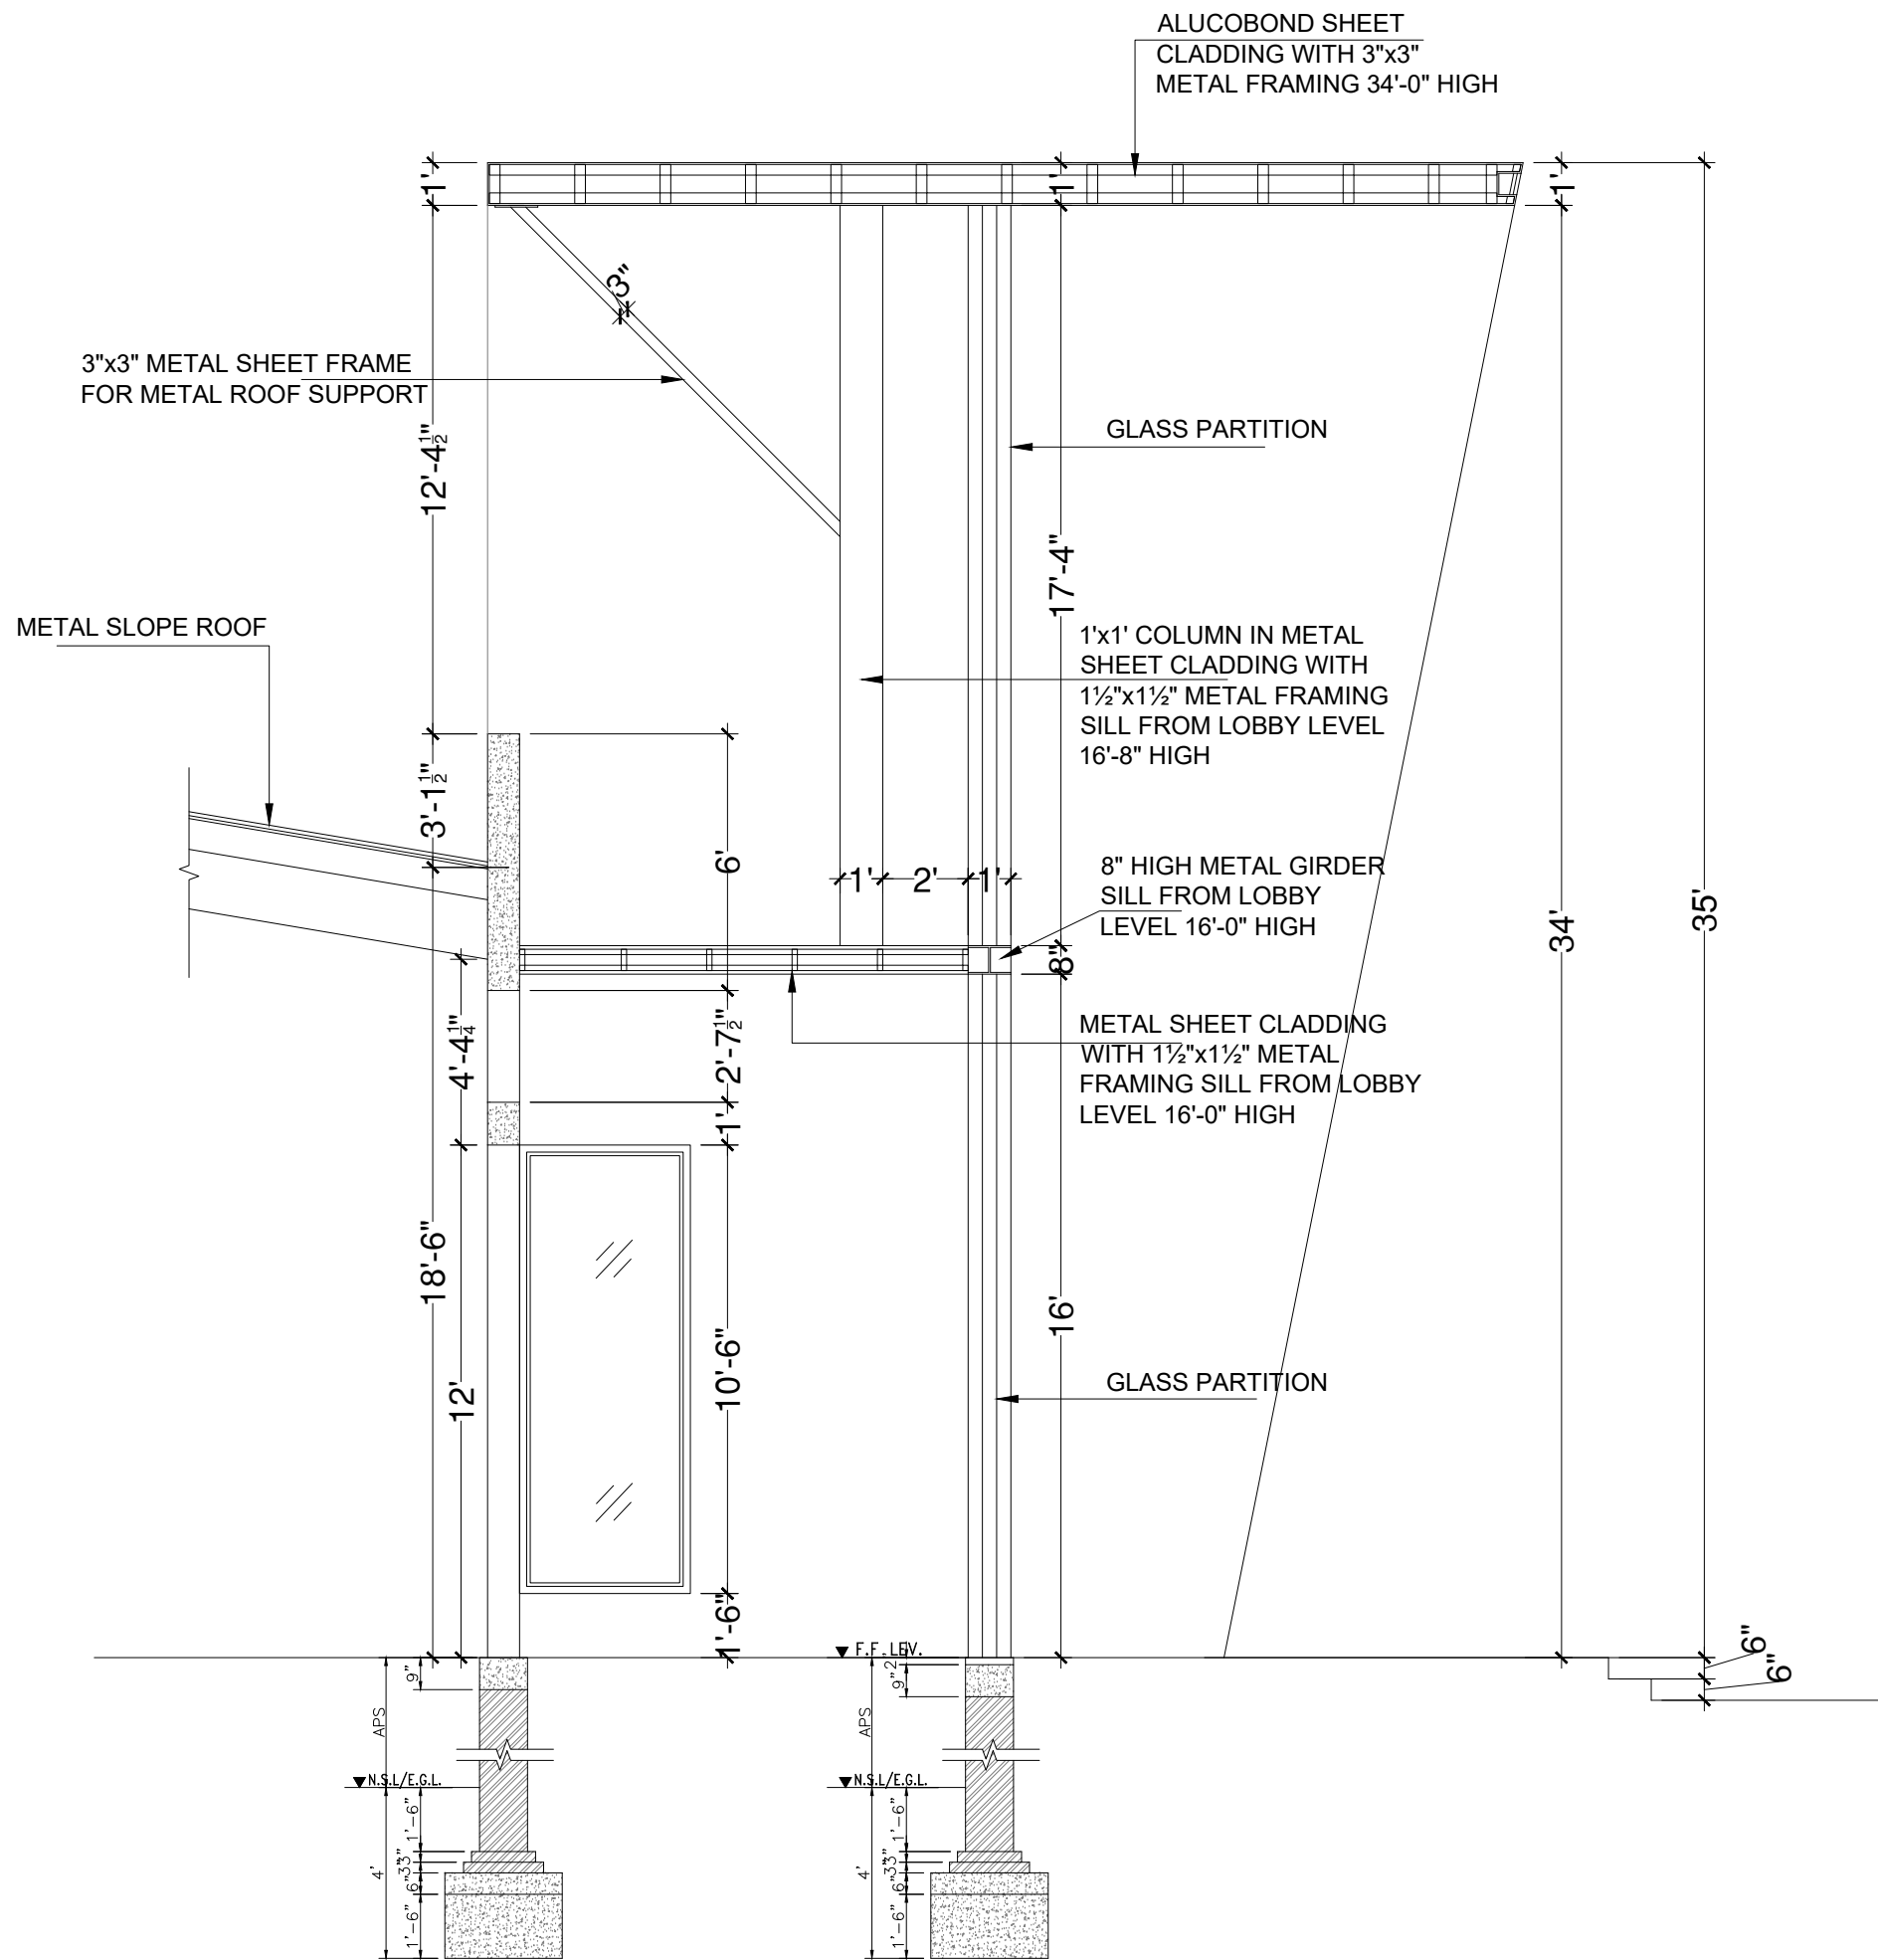

SECTION-01 BLOWUP DETAIL-01

KASWA DESIGN SERVICES
Consulting Architect & Interior Designers
379 TARIQ BLOCK, NEW GARDEN TOWN, LAHORE
042-35858456, 0336-5858450, kaswadesign@gmail.com

STRUCTURAL CONSULTANT: ELECTRICAL CONSULTANT:

SCALE: N.T.S.
DATE: MAY-2026
DRAWN BY: B.H.
CHECKED BY: A.R.

DRAWING TITLE: DESIGN INTENT
DRAWING DESCRIPTION: SECTION-01 BLOWUP DETAIL-01
LOCATION: QADIRABAD

PROJECT: EVENT COMPLEX QADIRABAD
FOR MR. GUL NAWAZ KHAN
PROJECT CODE: ARCHITECT'S SIGNATURE:

DRAWING NO.: AD-052
NO. DATE REVISION