
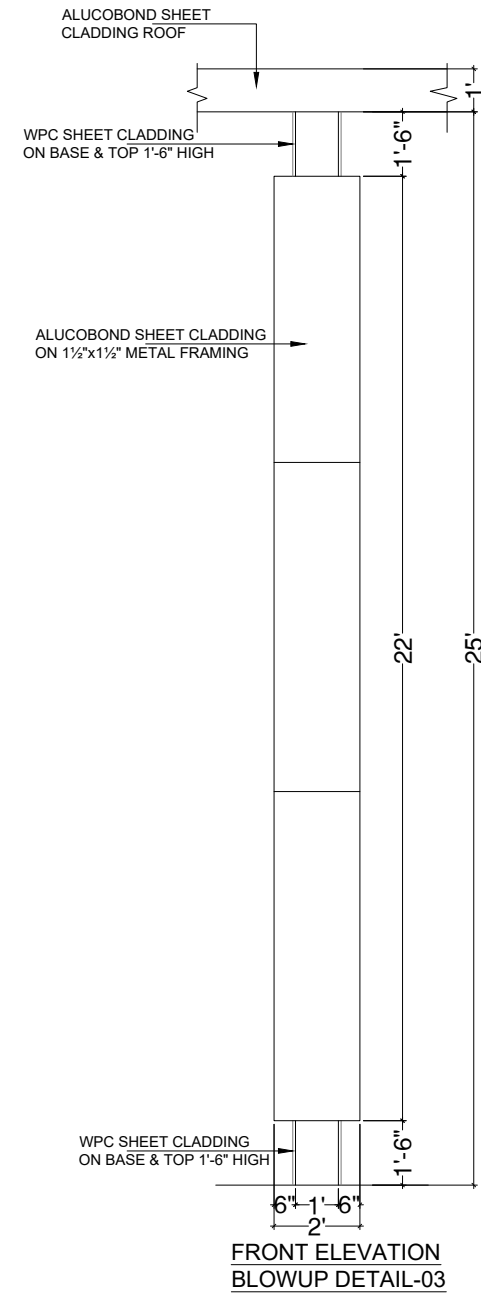


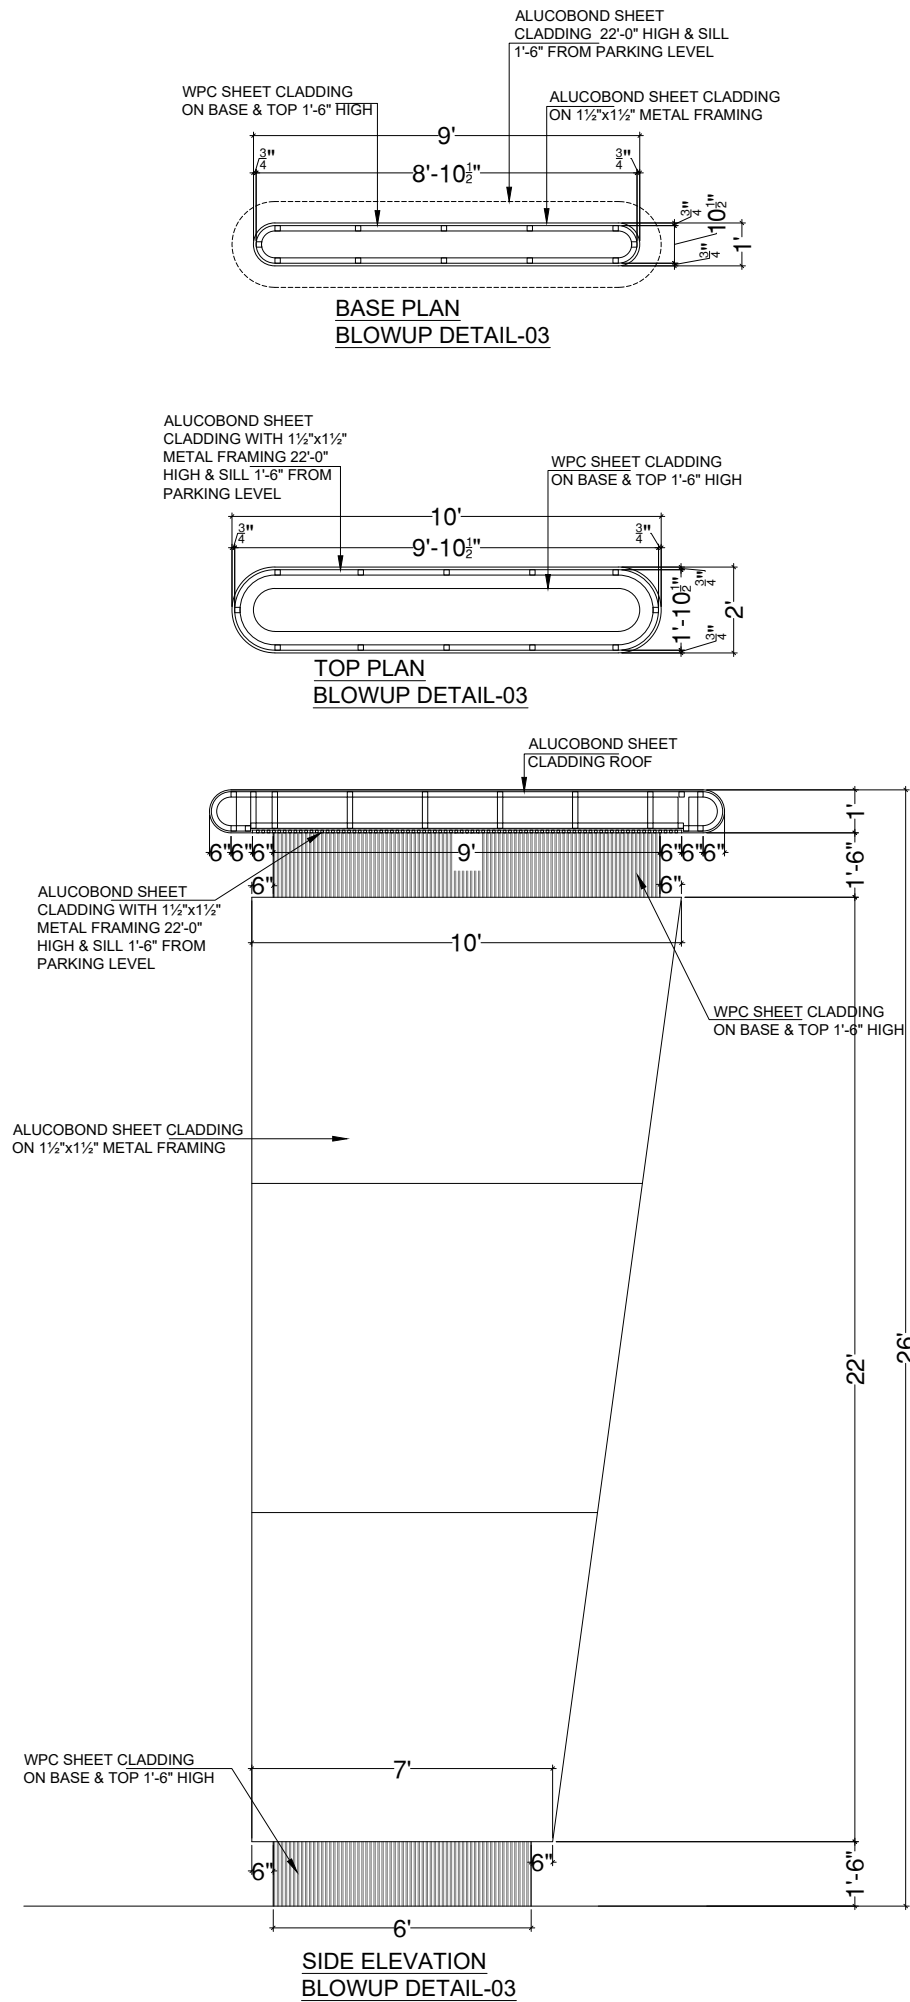

 KASWA DESIGN SERVICES Consulting Architect & Interior Designers 379 TARIQ BLOCK, NEW GARDEN TOWN, LAHORE 042-35858456, 0336-5858450, kaswadesign@gmail.com STRUCTURAL CONSULTANT:	SCALE:		N. T. S	DRAWING TITLE:	PROJECT:	DRAWING NO.:		
	DATE:	MAY-2026	DESIGN INTENT			EVENT COMPLEX QADIRABAD	NO.	DATE
	DRAWN BY:	BH.	DRAWING DESCRIPTION:	BLOWUP DETAIL-03	MR.GUL NAWAZ KHAN			
	CHECKED BY:	AR.	LOCATION	QADIRABAD	PROJECT CODE:	ARCHITECTS SIGNATURE:		
	ELECTRICAL CONSULTANT:							