
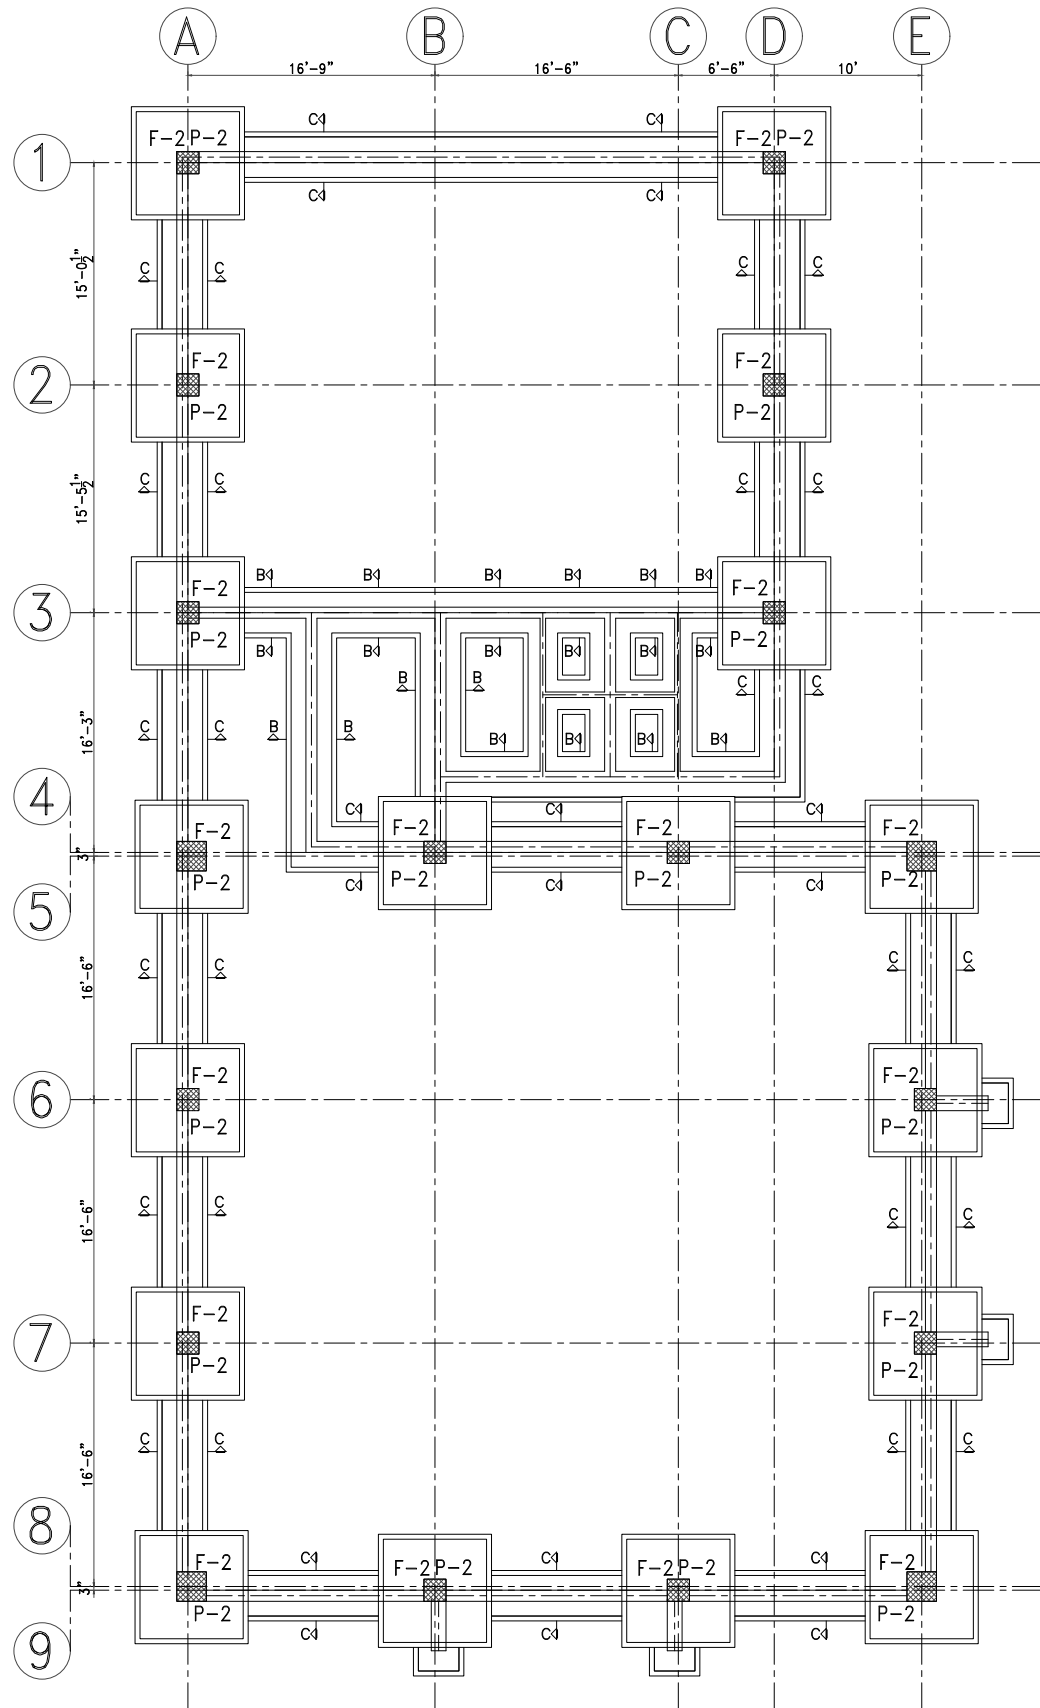


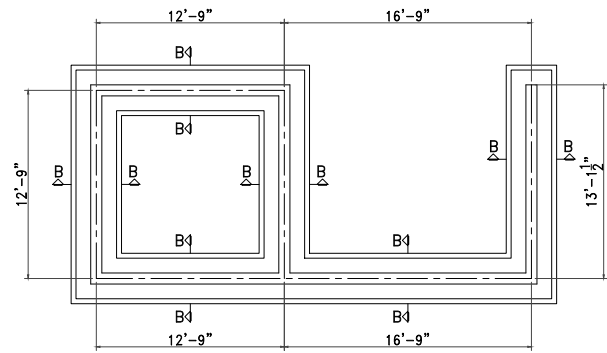

NOTES:-
* FOR GENERAL NOTES SEE DWG.NO. G-01
* FOR STANDARD HOOKS DETAILS SEE DWG.NO.G-02

NO.	REVISIONS:	DATE
PROJECT		
MARQUEE		
TITLE:		
FOUNDATION LAYOUT PLAN		
SCALE:	N.T.S	DRAWING NO.
DATE:	25-04-2026	S-03