
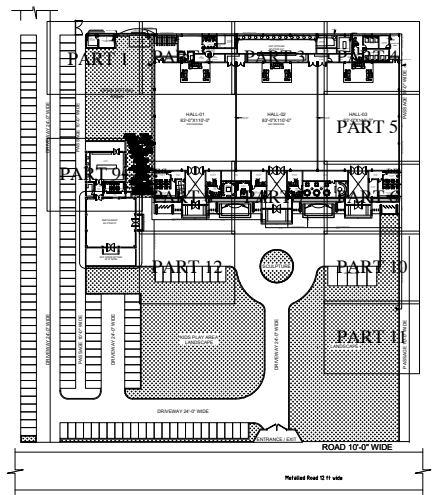


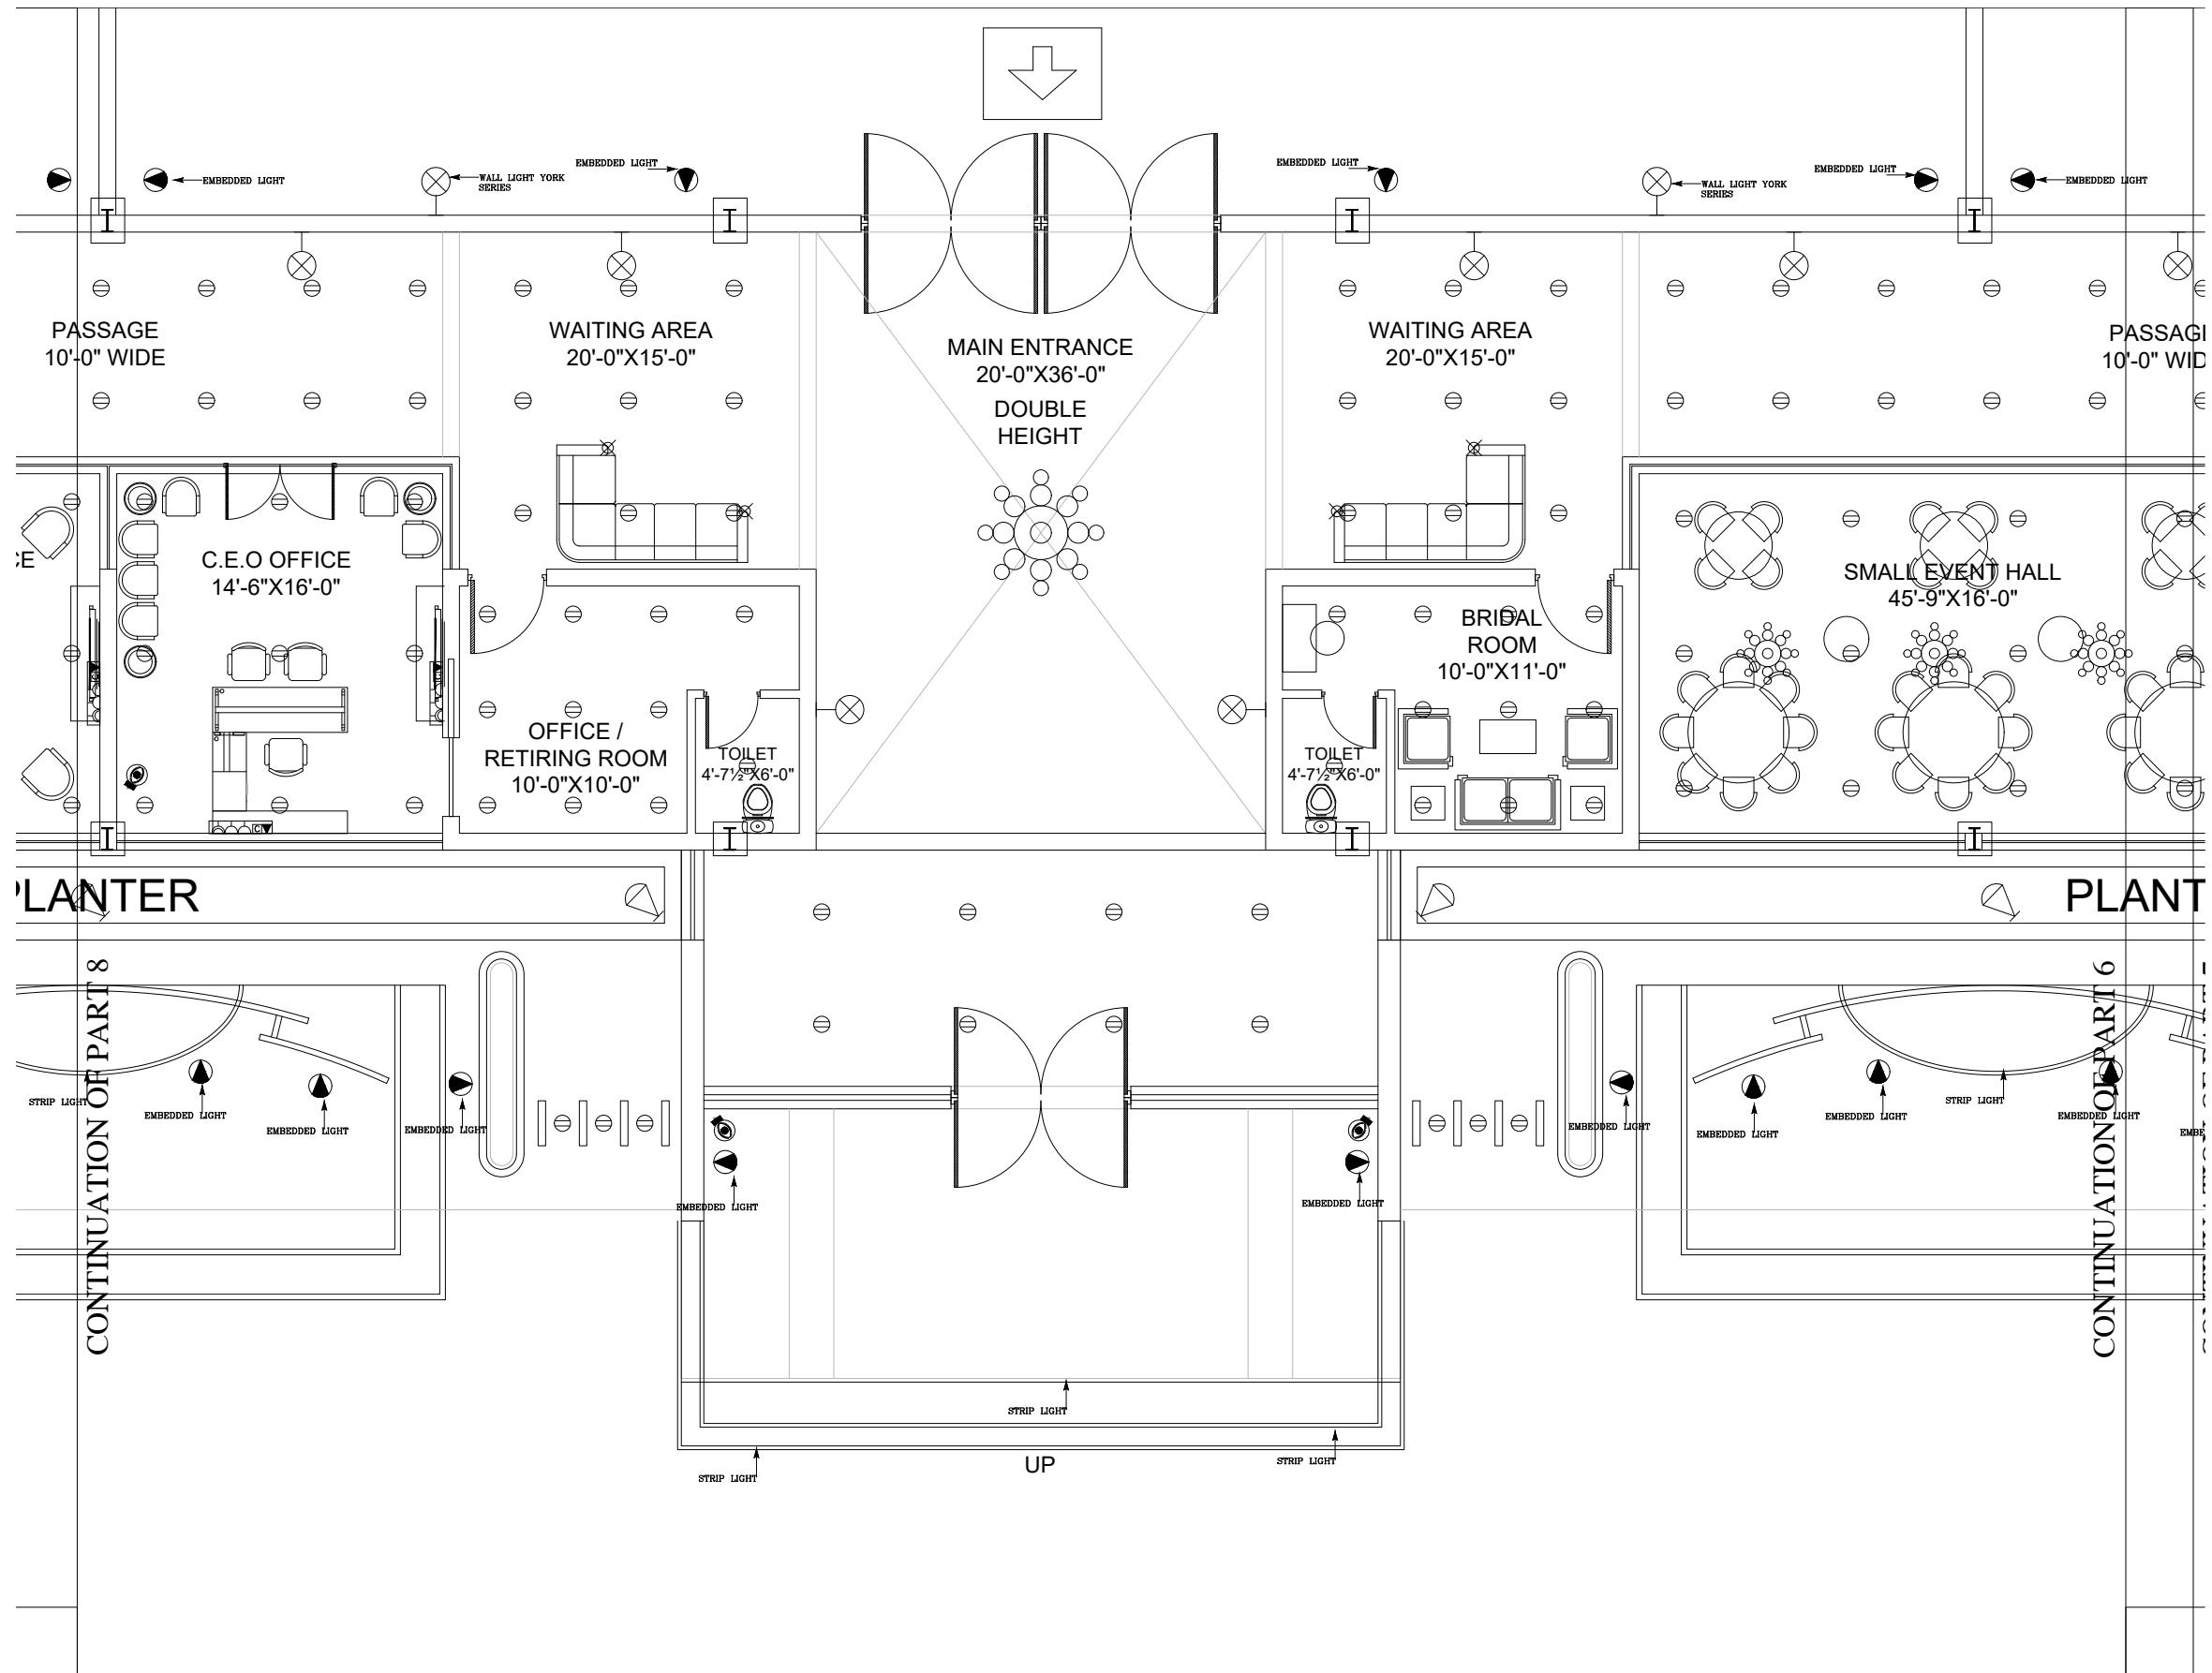

PROJECT:
EVENT COMPLEX, QADIRABAD
 MR.GUL NAWAZ KHAN

DRAWING TITLE:
ELECTRICAL LAYOUT PLAN
PART 7 OF 13

DRAWING STAGE:
FOR CONSTRUCTION

ELECTRICAL CONSULTANT.
ES Elektro Serve
 ENGINEERING, EVALUATION & CONTRACT
 MANAGEMENT CONSULTANT
 HOUSE NO 289-D, REHMAN ABAD
 JOHER TOWN LAHORE
 PHONE: 042-35194210, 0321-8484040
 info@elektroserve.com

REVISION 00 22-MAY-2026

ARCHITECT:
KASWA DESIGN SERVICES
 Consulting Architect & Interior Designers
 379 TARIQ BLOCK, NEW GARDEN TOWN, LAHORE
 042-35858456, 0336-5858450, kaswadesign@gmail.com

DATE MAY-2026