
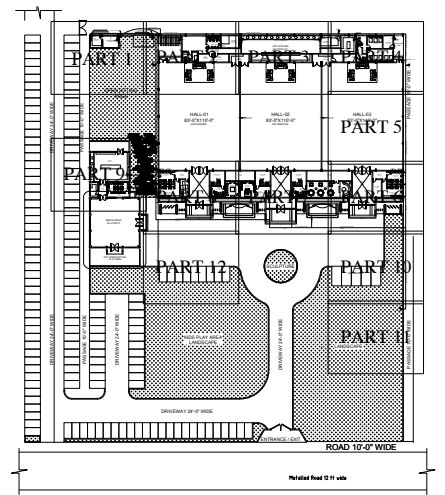


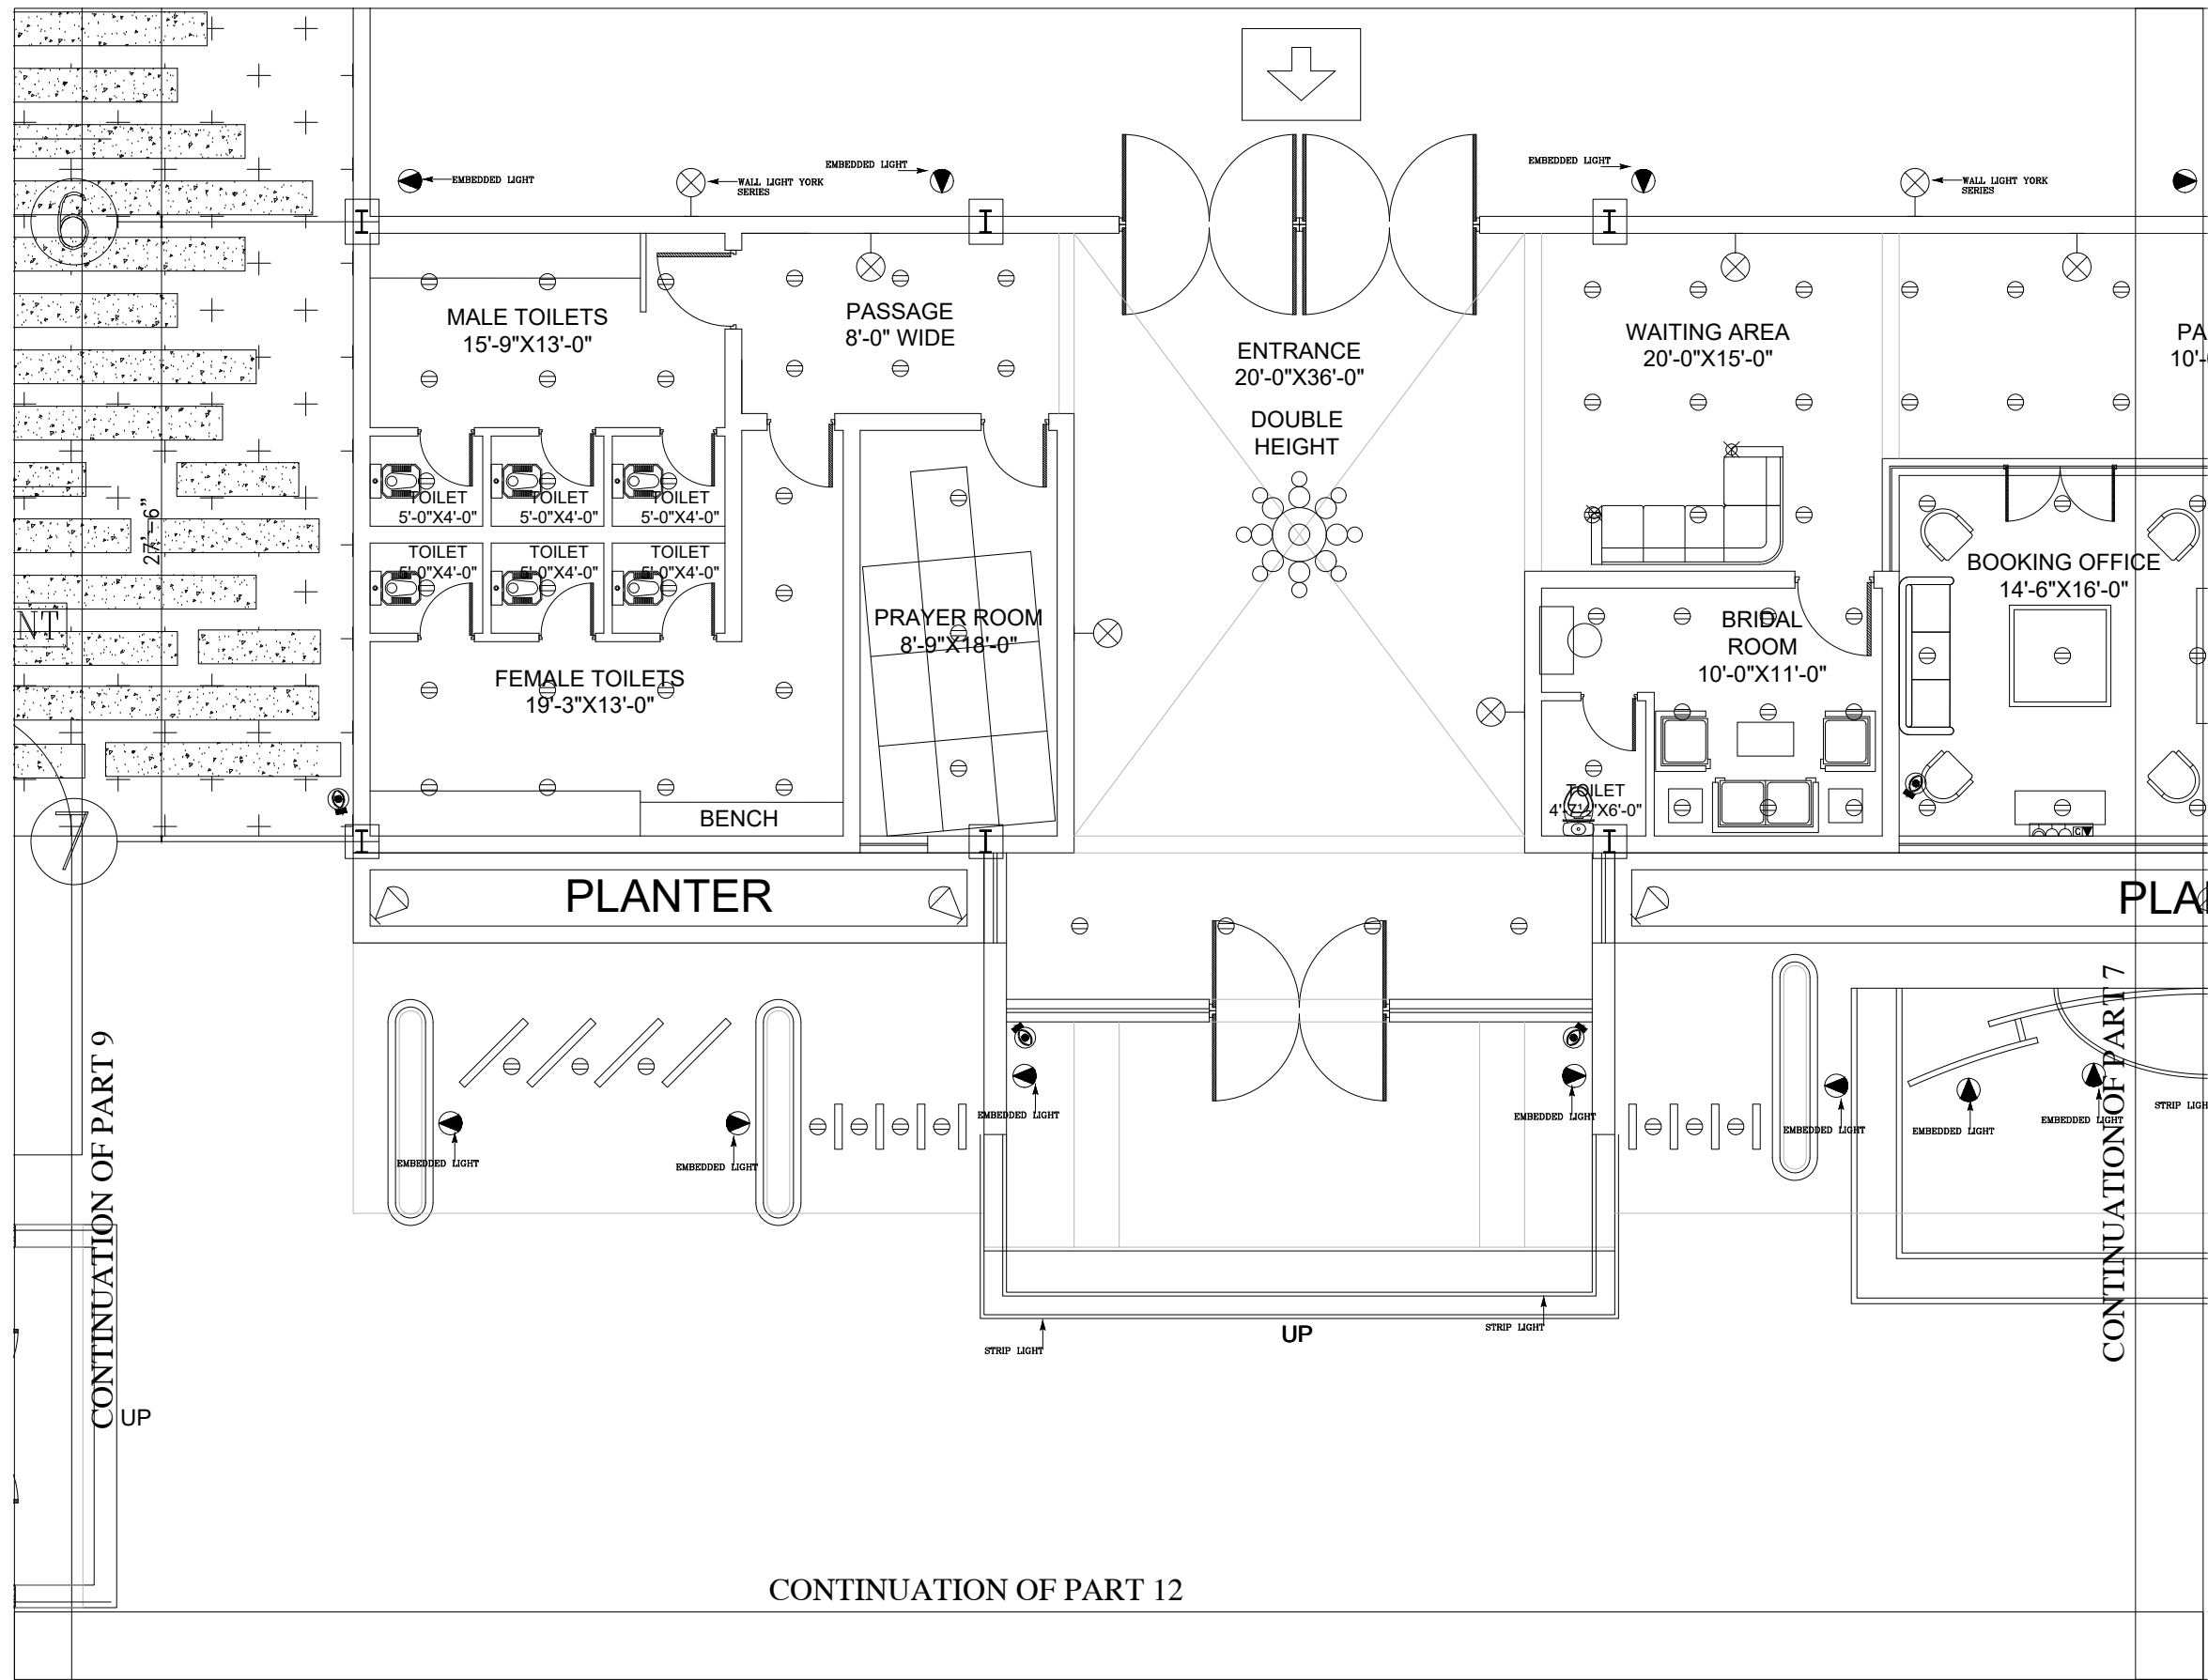

PROJECT:
EVENT COMPLEX, QADIRABAD
MR.GUL NAWAZ KHAN

DRAWING TITLE:
ELECTRICAL LAYOUT PLAN
PART 8 OF 13

DRAWING STAGE:
FOR CONSTRUCTION

ELECTRICAL CONSULTANT.
Elektro Serve
ENGINEERING, EVALUATION & CONTRACT
MANAGEMENT CONSULTANT
HOUSE NO 289-D, REHMAN ABAD
JOHER TOWN LAHORE
PHONE: 042-35194210, 0321-8484040
info@elektroserve.com

REVISION 00 22-MAY-2026

ARCHITECT:
KASWA DESIGN SERVICES
Consulting Architect & Interior Designers
379 TARIQ BLOCK, NEW GARDEN TOWN, LAHORE
042-35858456, 0336-5858450, kaswadesign@gmail.com

DATE MAY-2026