
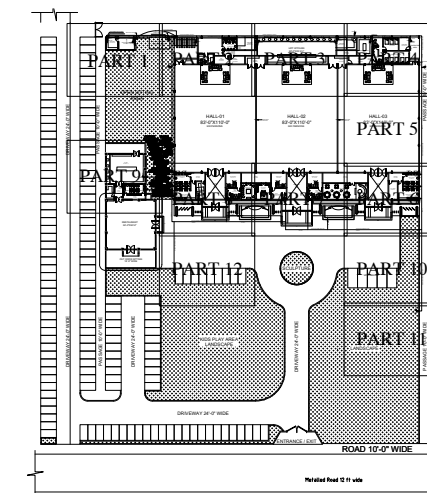


DRIVE

PASSA

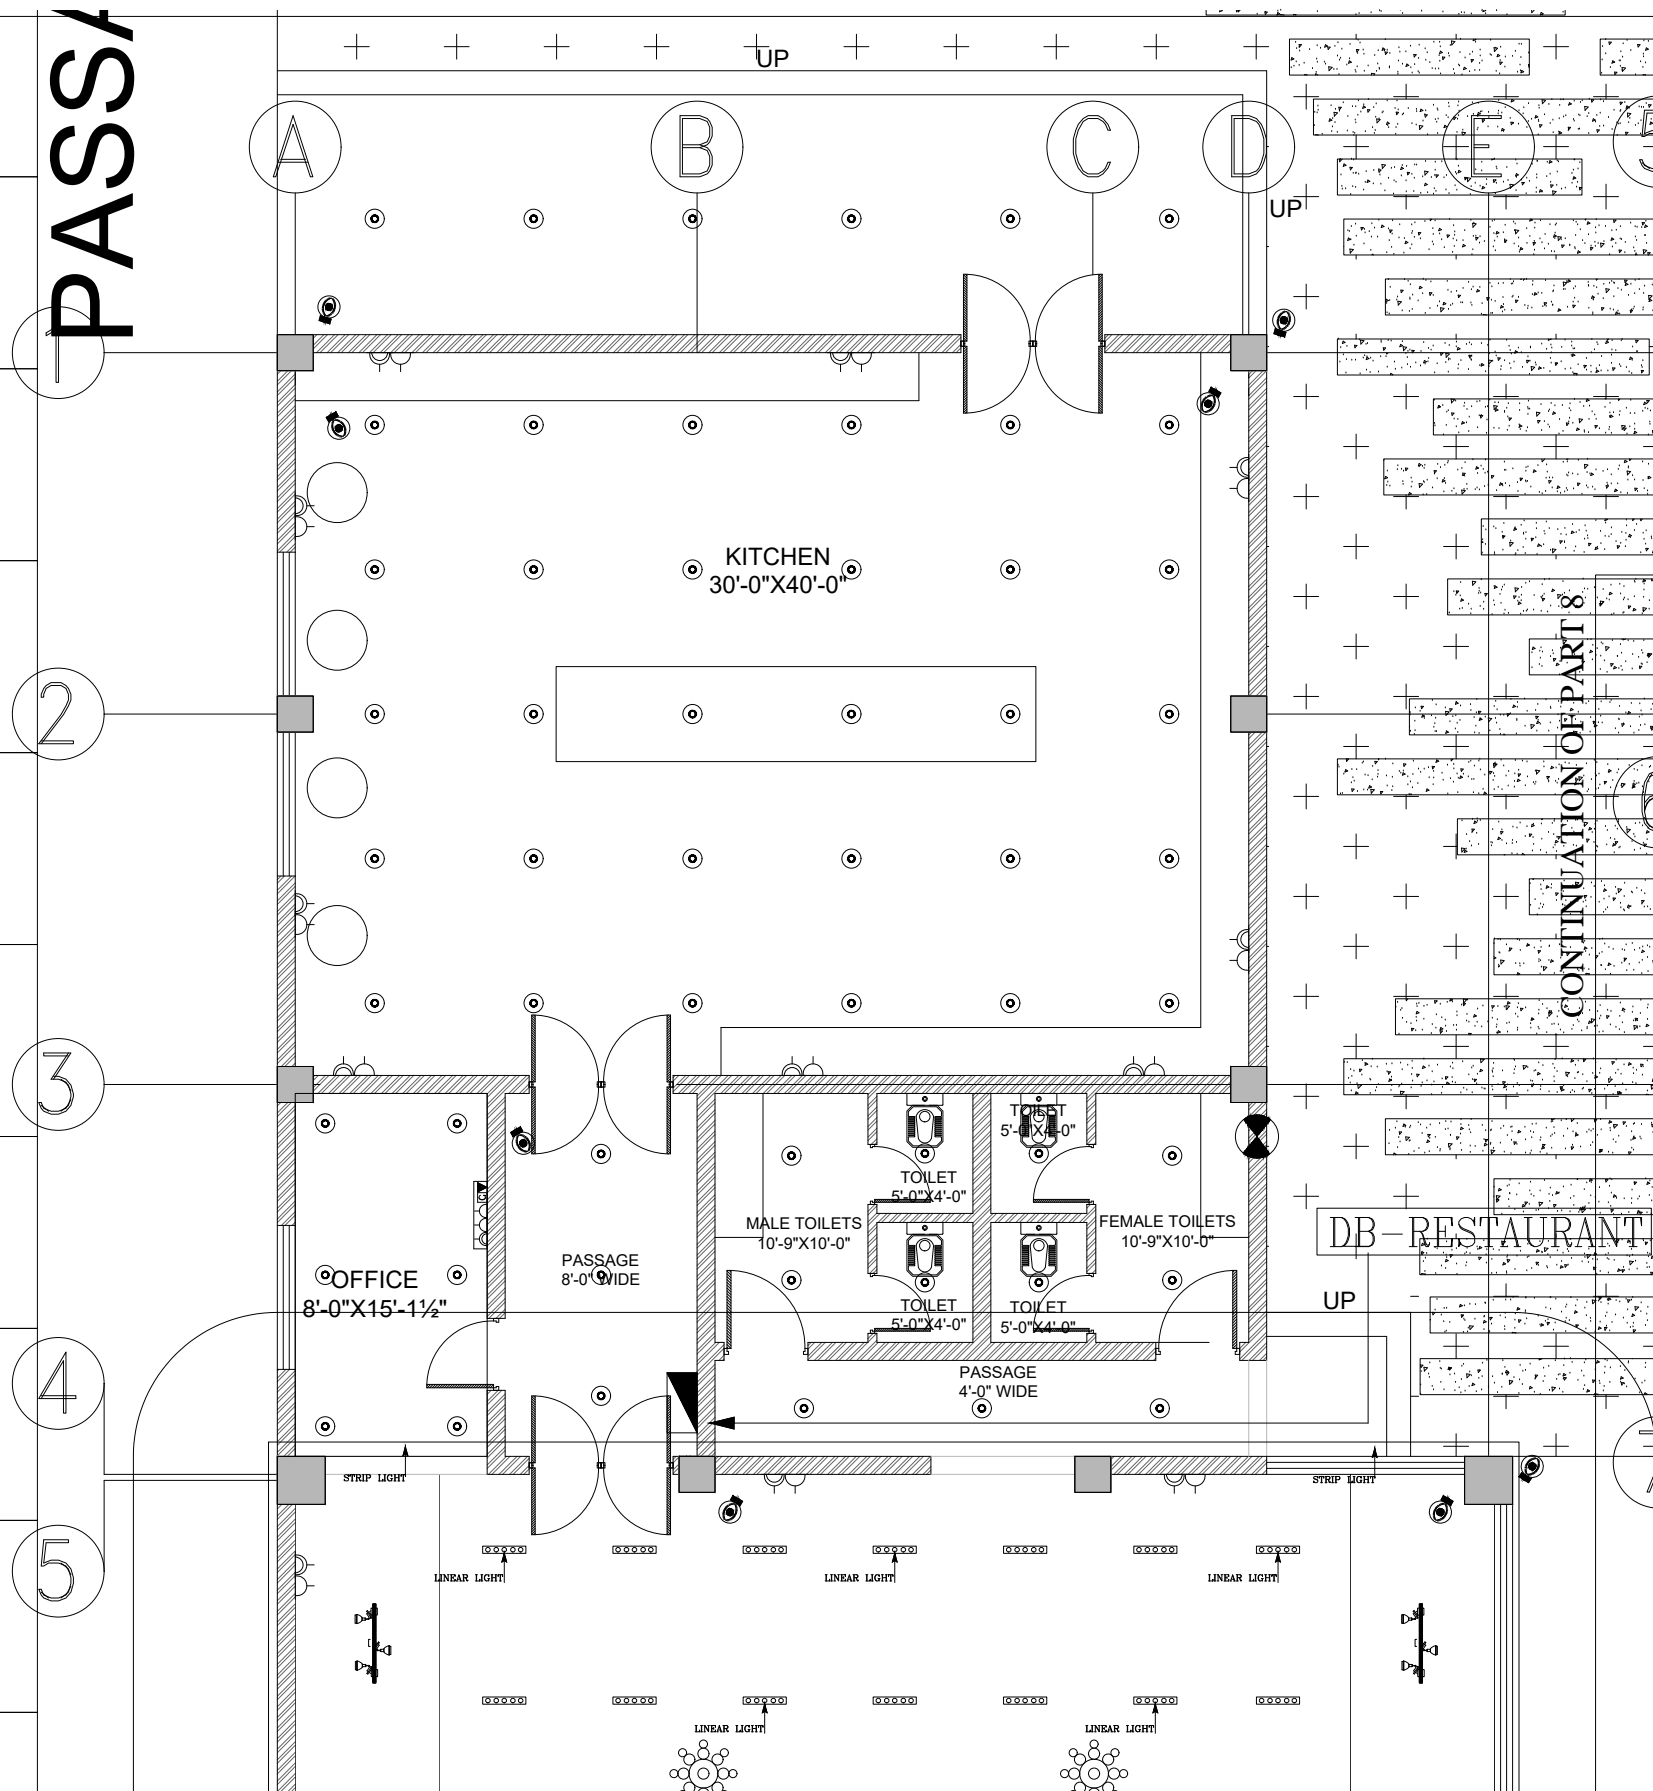

PROJECT:
EVENT COMPLEX, QADIRABAD
MR.GUL NAWAZ KHAN

DRAWING TITLE:

ELECTRICAL LAYOUT PLAN
PART 9 OF 13

DRAWING STAGE:

FOR CONSTRUCTION

ELECTRICAL CONSULTANT.

 Elektro Serve

ENGINEERING, EVALUATION & CONTRACT
MANAGEMENT CONSULTANT

HOUSE NO 289-D, REHMAN ABAD
JOHER TOWN LAHORE

PHONE: 042-35194210, 0321-8484040
info@elektrosolve.com

ARCHITECT:
KASWA DESIGN SERVICES
 Consulting Architect & Interior Designers
 379 TARIQ BLOCK, NEW GARDEN TOWN, LAHORE
 042-35858456, 0336-5858450, kaswadesign@gmail.com