
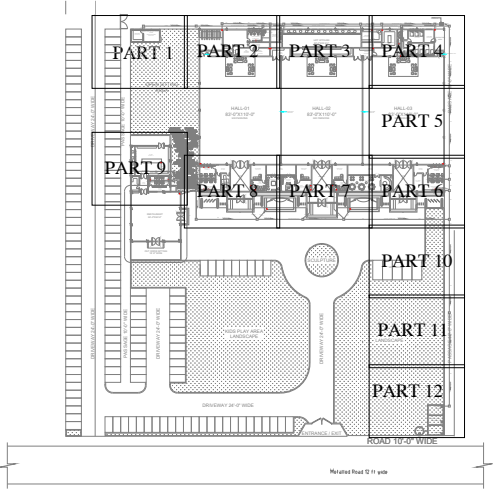


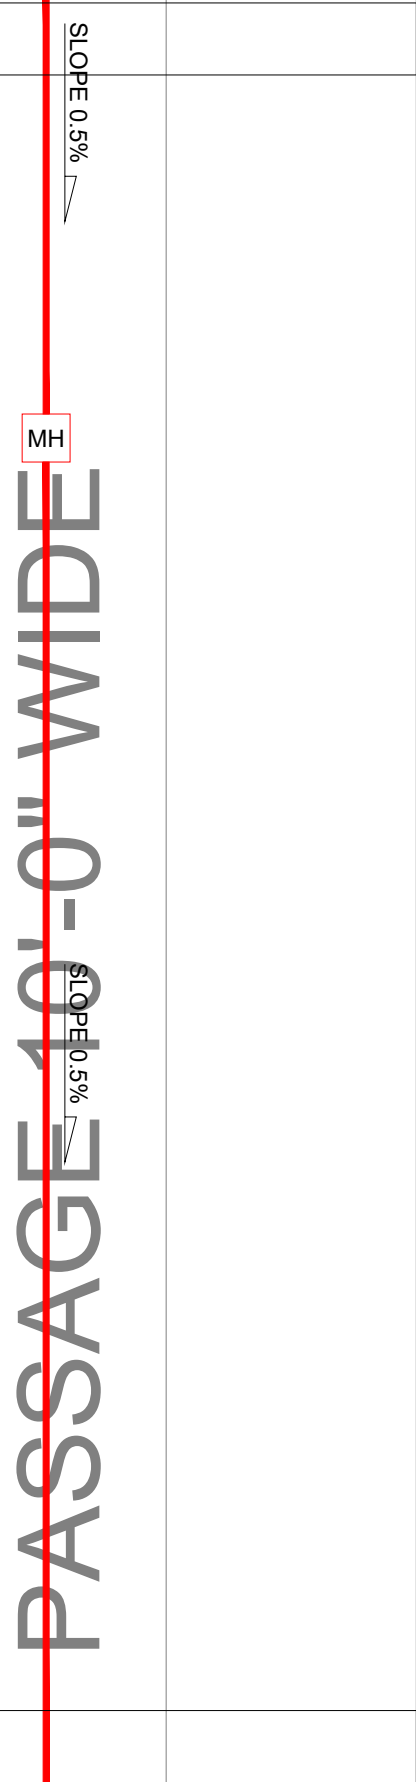

LEGEND	
MH	MAIN HOLE
WP	WASTE PIPE
SP	SOIL PIPE
GT	GULLY TRAP
FD	FLOOR DRAIN
FCO	FLOOR CLEANOUT

PROJECT:
EVENT COMPLEX, QADIRABAD
MR.GUL NAWAZ KHAN

DRAWING TITLE:
DRAINAGE LAYOUTS
PART 11 OF 13

DRAWING STAGE:
FOR CONSTRUCTION

MEP CONSULTANT:
HORIZON ENGINEERING CONSULTANT
HVAC, Plumbing & Fire protection Designer
94-B DREAM AVENUE, RAIWIND ROAD, LAHORE
TEL: 042-35325794, CELL: 0300-84467800

ARCHITECT:
KASWA DESIGN SERVICES
Consulting Architect & Interior Designers
379 TARIQ BLOCK, NEW GARDEN TOWN, LAHORE
042-35858456, 0336-5858450, kaswadesign@gmail.com



DATE
MAY-2026

REVISION 00
MAY-2026