


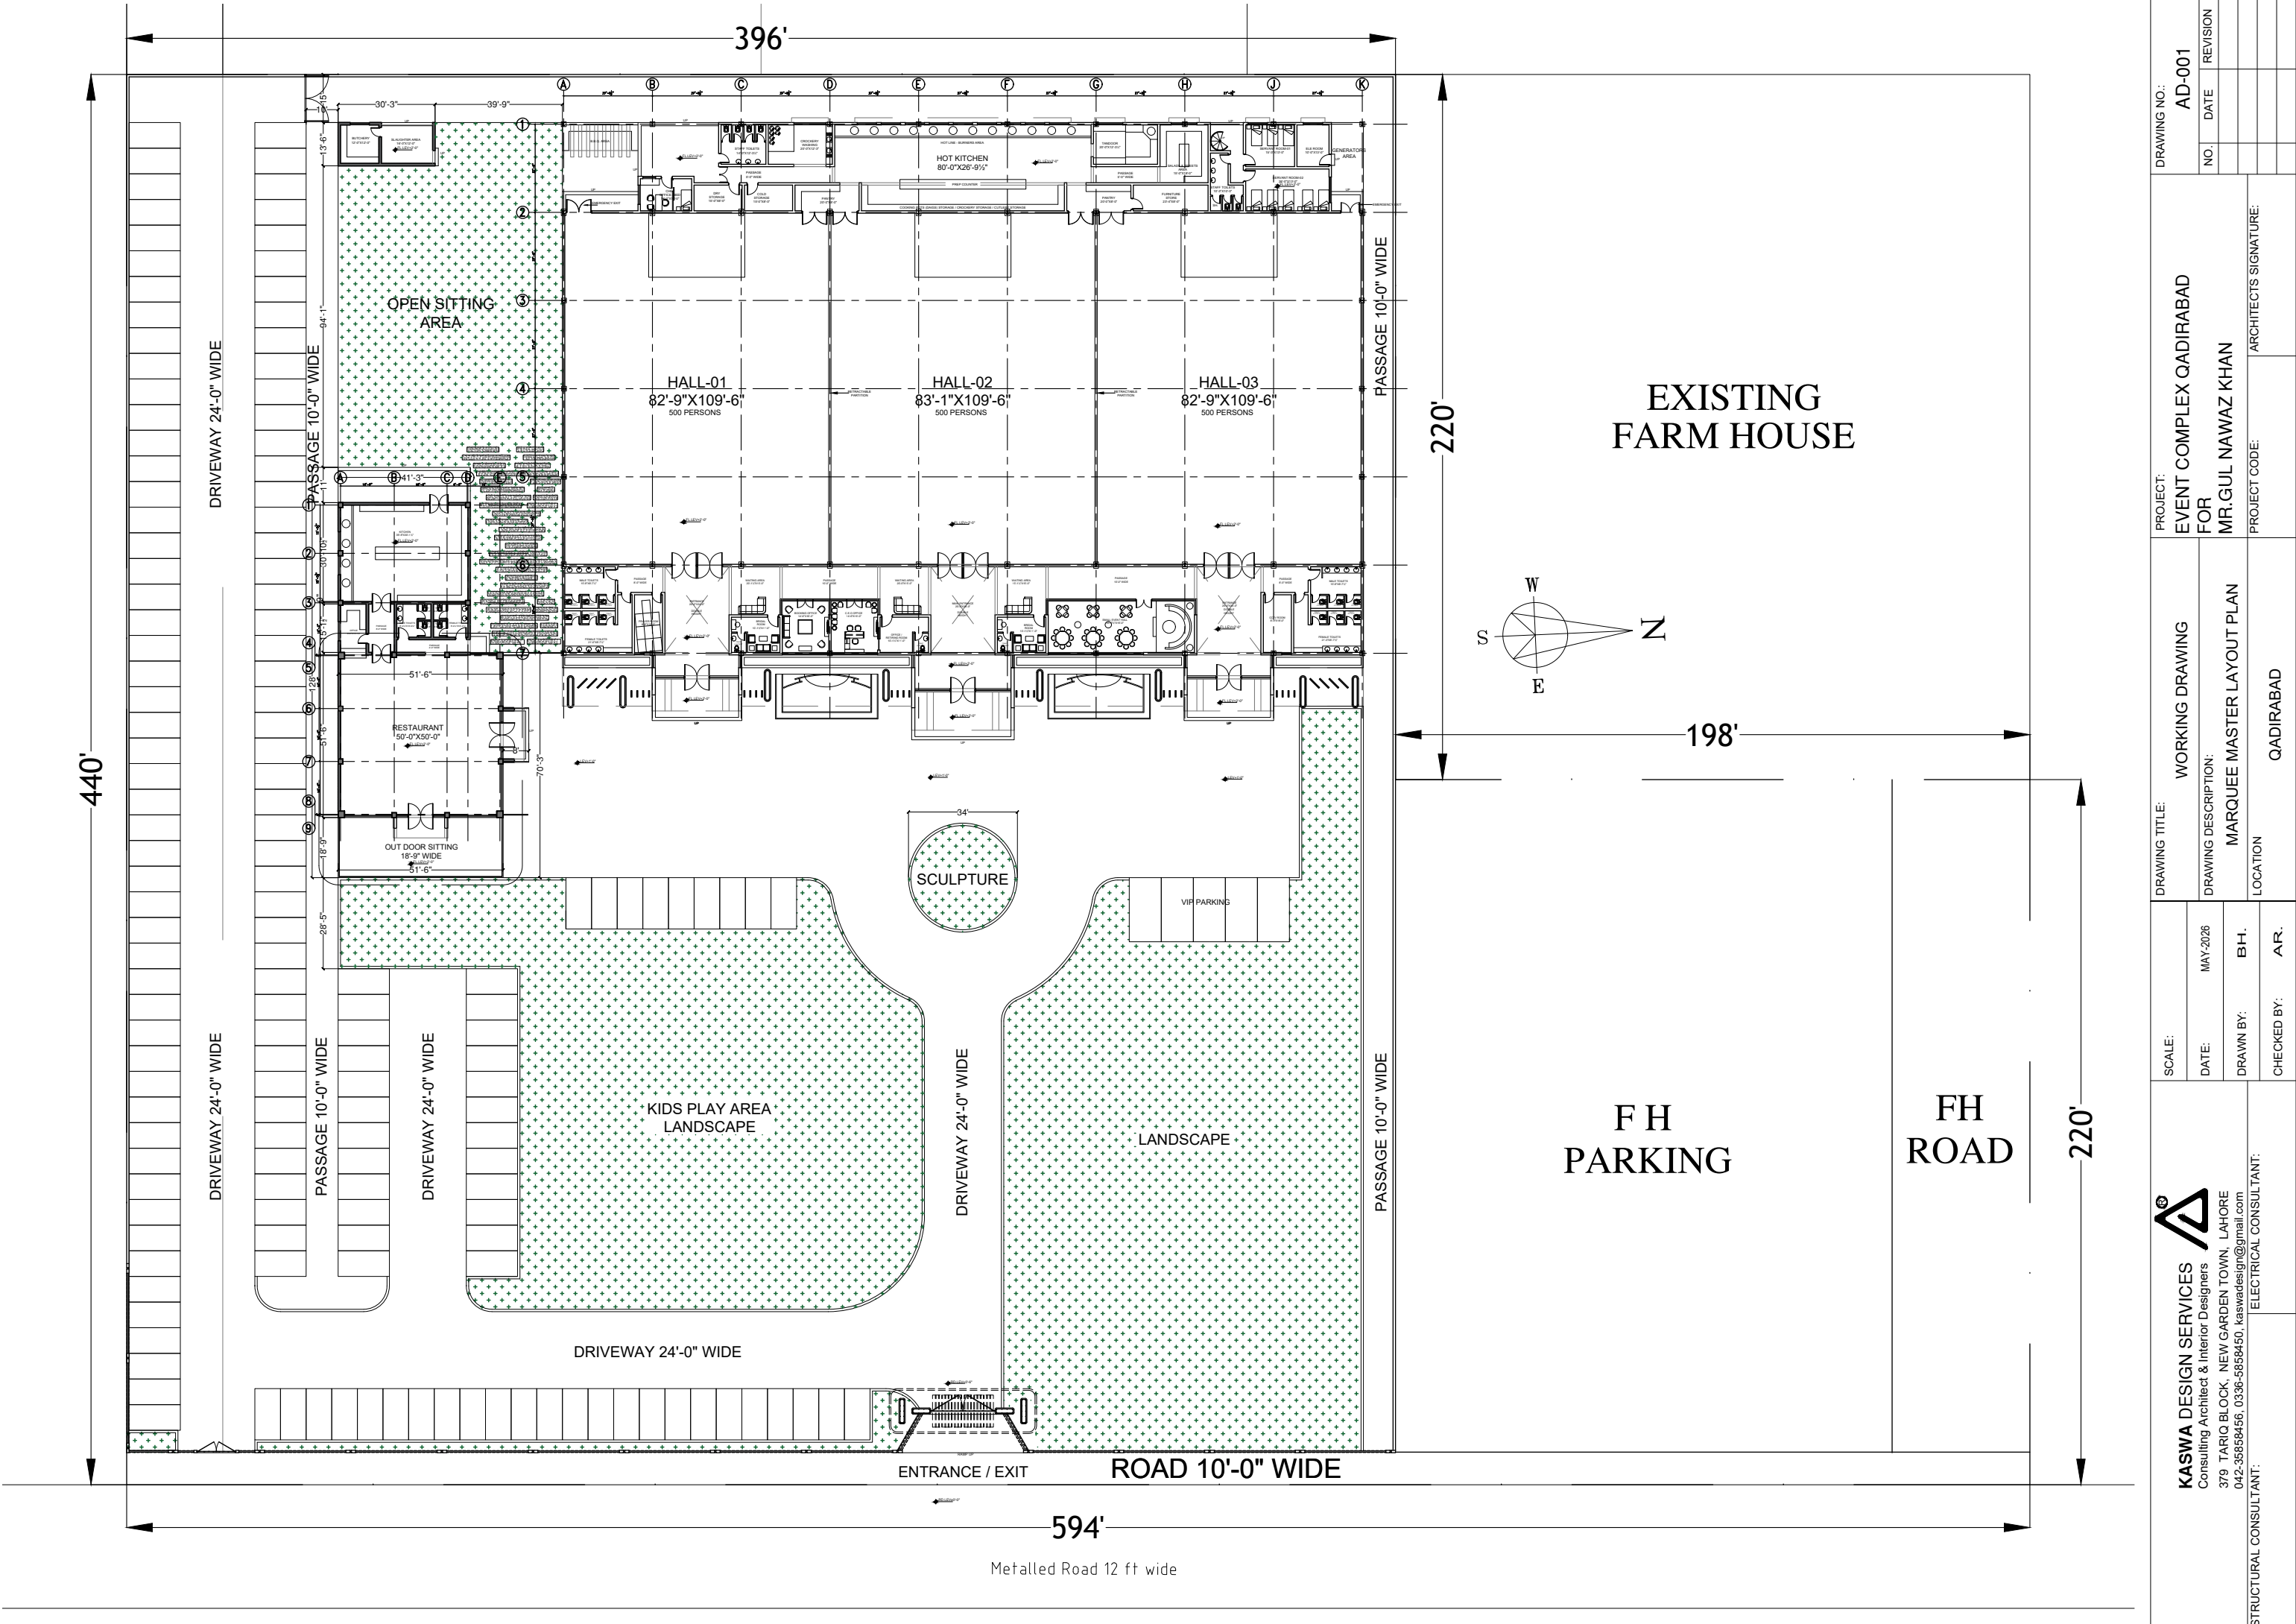

DRAWING NO.: AD-001		PROJECT: EVENT COMPLEX QADIRABAD		DRAWING TITLE: WORKING DRAWING		SCALE:	
		FOR MR. GUL NAWAZ KHAN		DRAWING DESCRIPTION: MARQUEE MASTER LAYOUT PLAN		DATE: MAY-2026	
NO. DATE REVISION		PROJECT CODE:		LOCATION: QADIRABAD		DRAWN BY: B.H.	
		ARCHITECT'S SIGNATURE:				CHECKED BY: A.R.	
						ELECTRICAL CONSULTANT:	
						KASWA DESIGN SERVICES	
						Consulting Architect & Interior Designers	
						379 TARIQ BLOCK, NEW GARDEN TOWN, LAHORE	
						042-36858456, 0336-5858450, kaswadesign@gmail.com	